






SIMBOL & KETERANGAN	
	IU : INDOOR UNIT/FAN COIL UNIT TYPE : SPLIT WALL MOUNTED
	IU : INDOOR UNIT/FAN COIL UNIT TYPE : CEILING CASSETTE
	INDOOR UNIT AC KONTROLER
KETERANGAN :	
	JALUR PIPA REFRIGERANT AC
	KABEL KONTROLER (TRANSMISI) AC SHIELDED CABLE 2x1.5mm ²



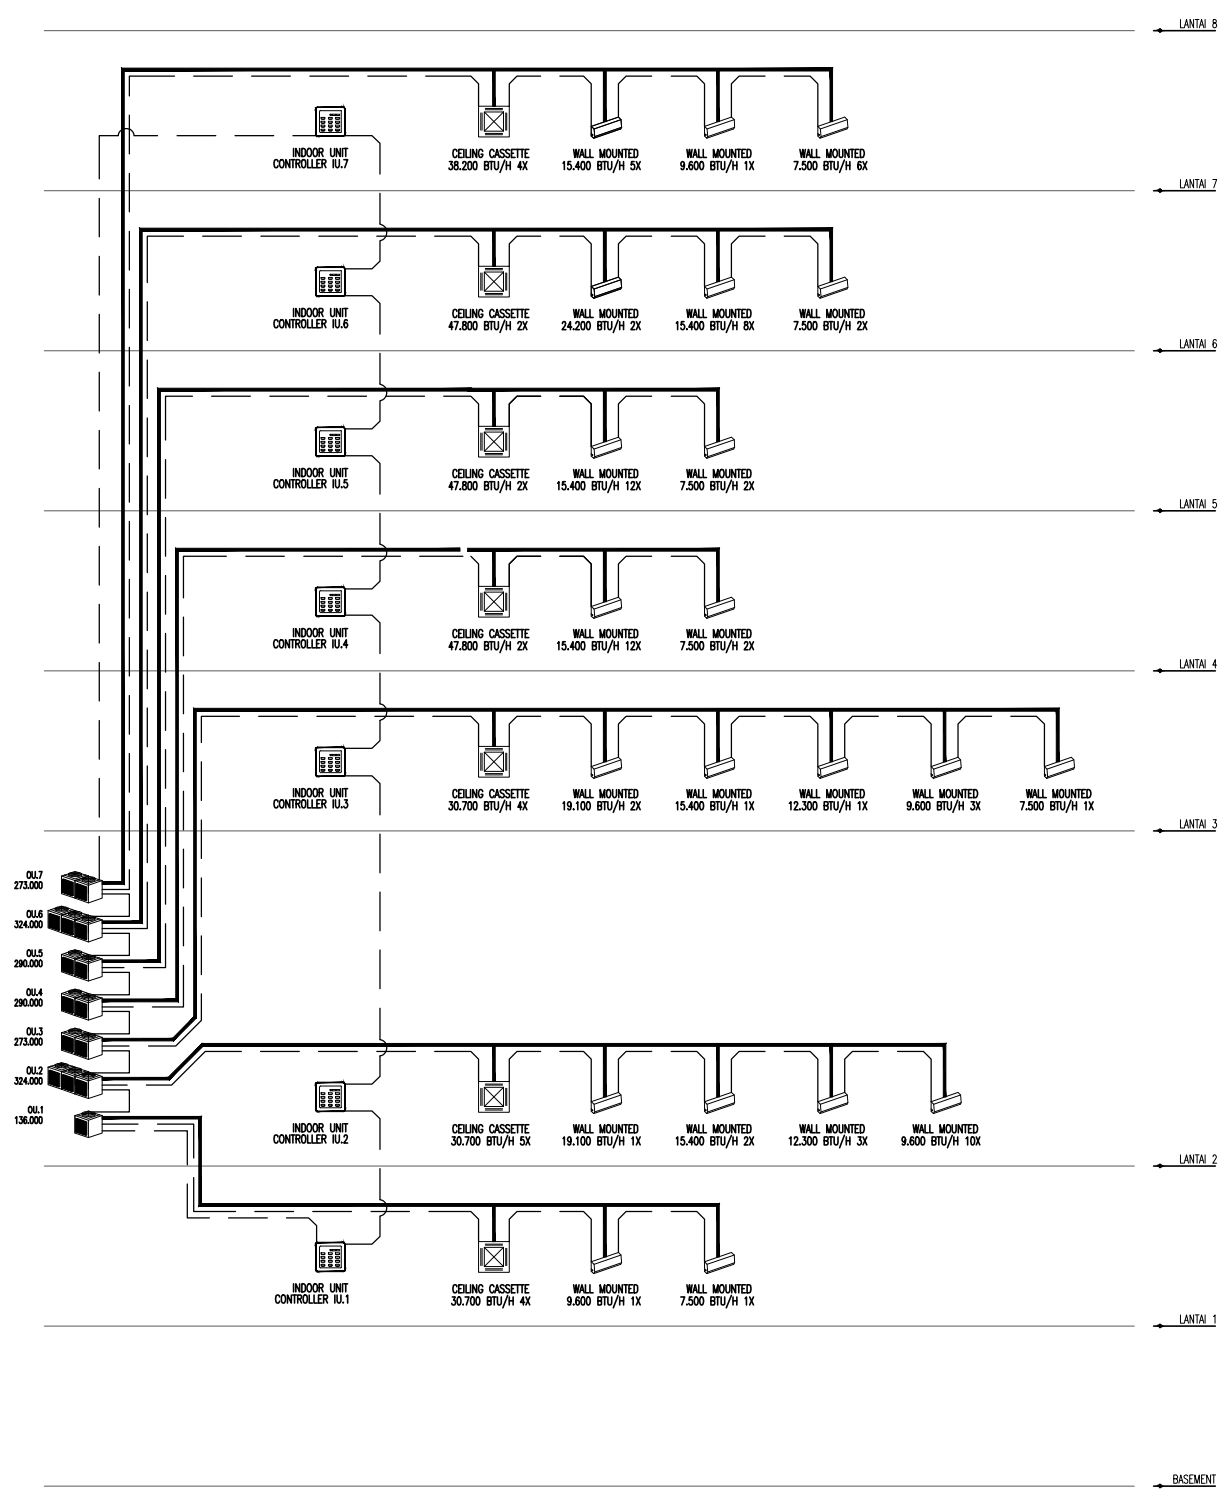


DIAGRAM SKEMATIK AC
SKALA NTS

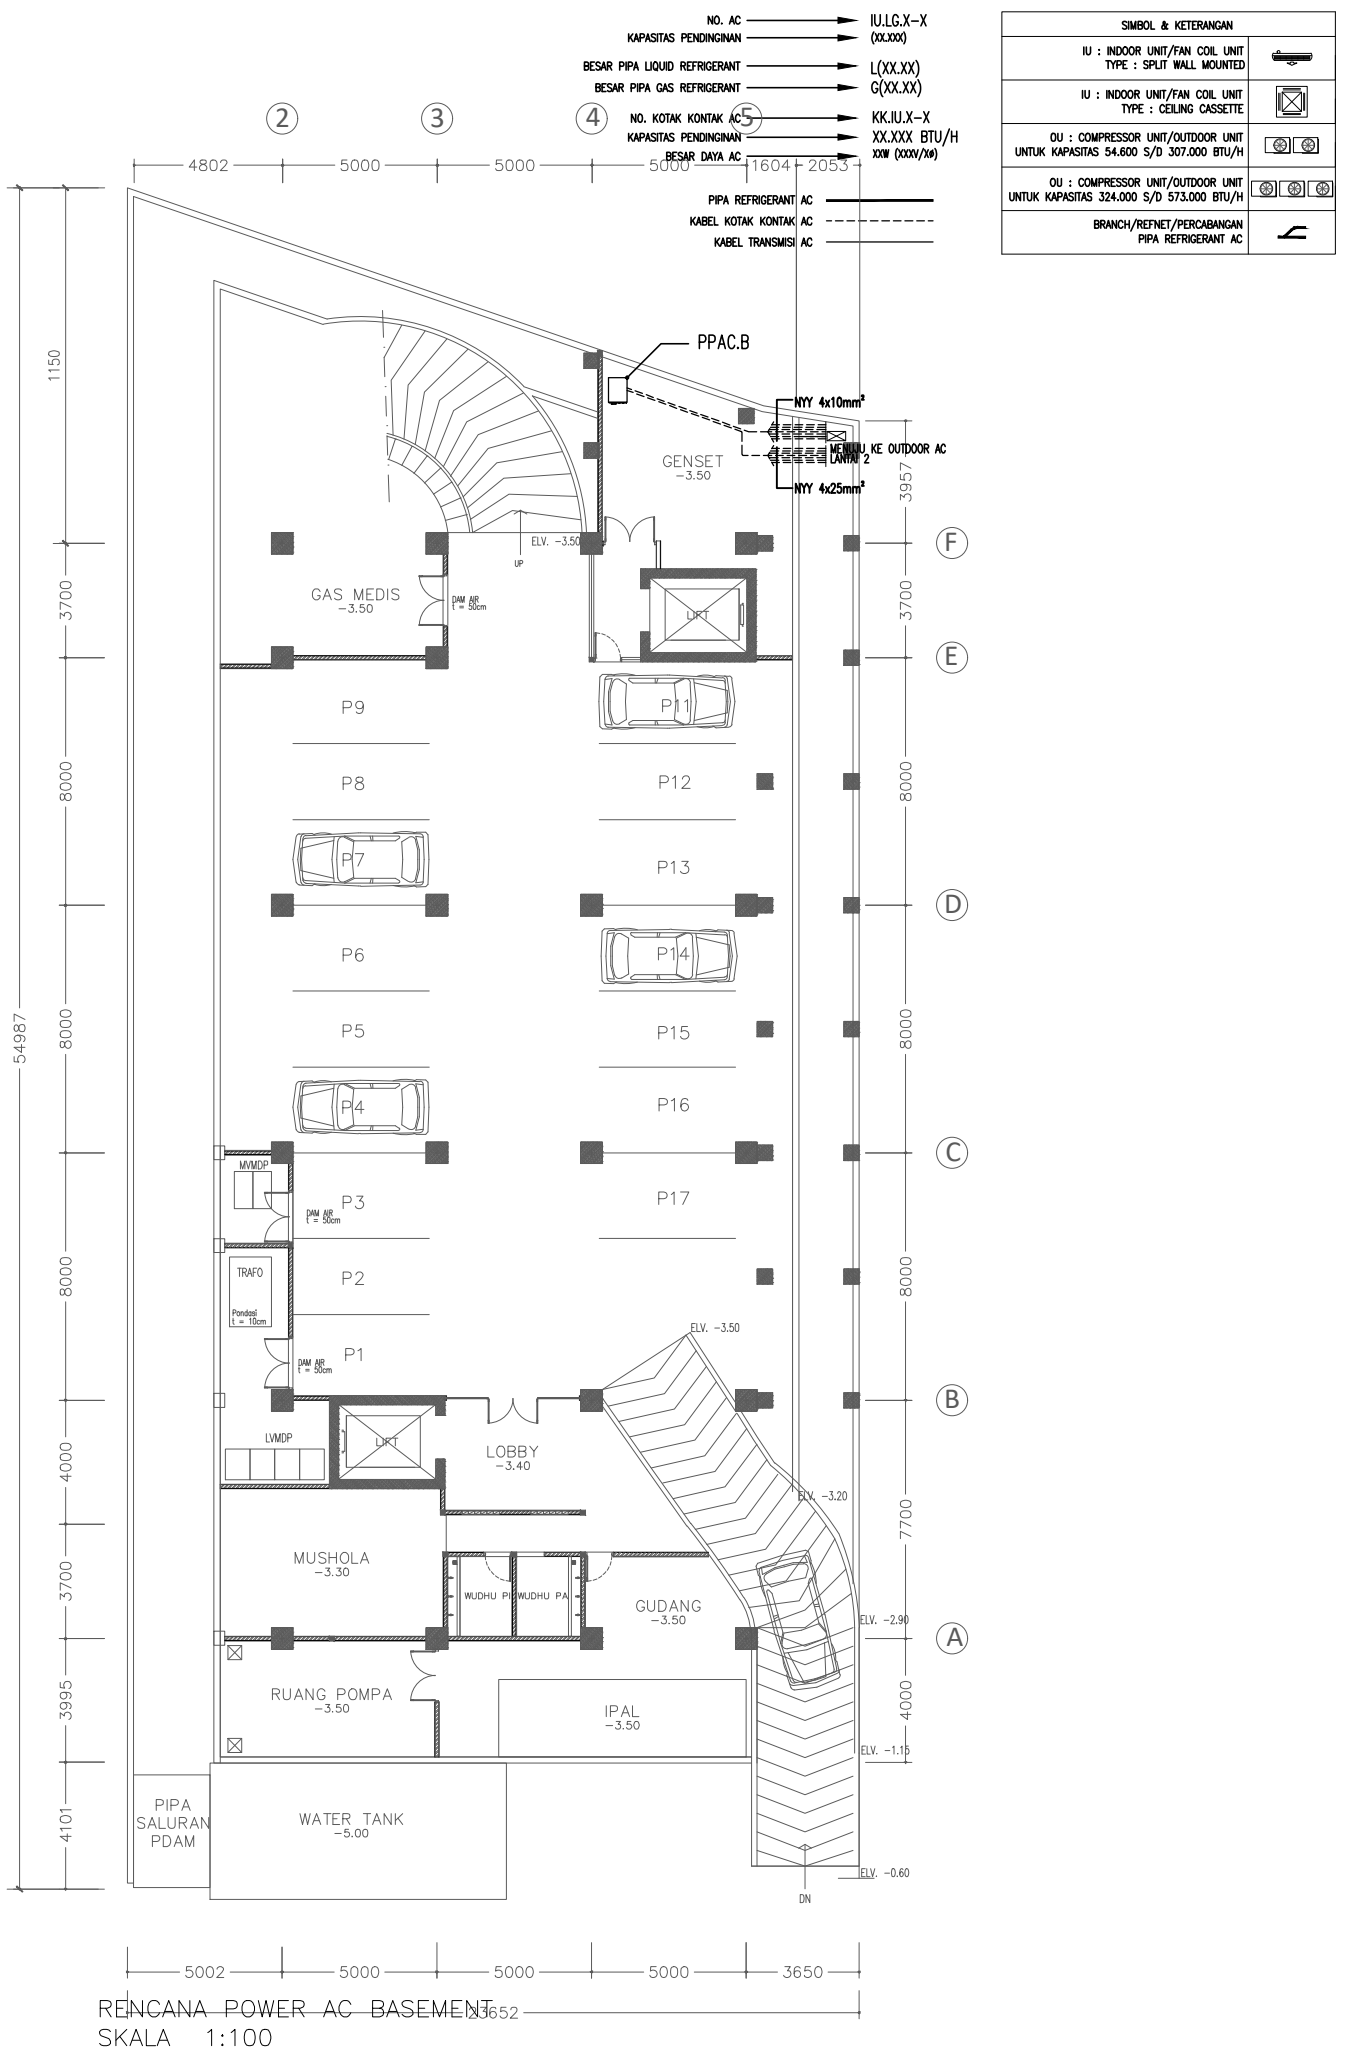


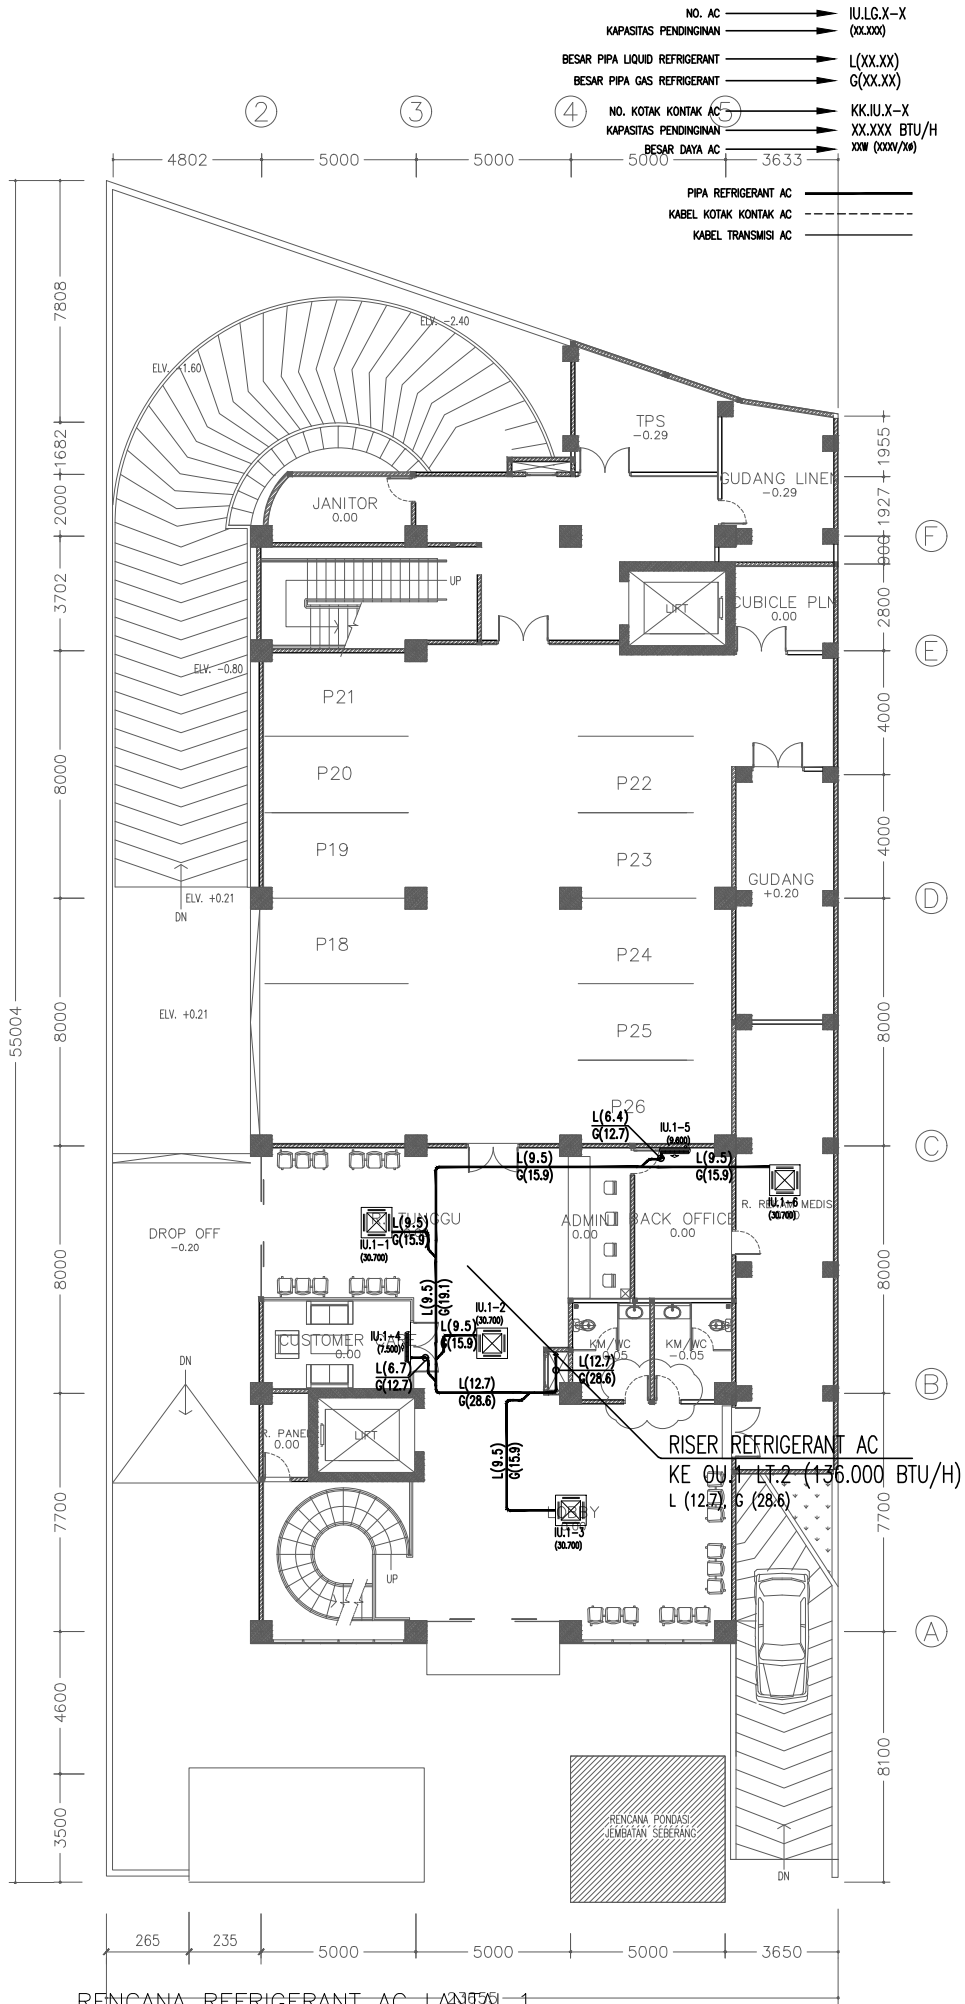


- NO. AC → I.U.L.G.X-X (XX.XXX)
- KAPASITAS PENDINGINAN → L(XX.XX)
- BESAR PIPA LIQUID REFRIGERANT → G(XX.XX)
- BESAR PIPA GAS REFRIGERANT → KK.IU.X-X
- NO. KOTAK KONTAK AC → XX.XXX BTU/H
- KAPASITAS PENDINGINAN → XXW (XXXX/W)
- BESAR DAYA AC →
- PIPA REFRIGERANT AC →
- KABEL KOTAK KONTAK AC →
- KABEL TRANSMISI AC →

SIMBOL & KETERANGAN	
IU : INDOOR UNIT/FAN COIL UNIT TYPE : SPLIT WALL MOUNTED	
IU : INDOOR UNIT/FAN COIL UNIT TYPE : CEILING CASSETTE	
OU : COMPRESSOR UNIT/OUTDOOR UNIT UNTUK KAPASITAS 54.600 S/D 307.000 BTU/H	
OU : COMPRESSOR UNIT/OUTDOOR UNIT UNTUK KAPASITAS 324.000 S/D 573.000 BTU/H	
BRANCH/REFNET/PERCABANGAN PIPA REFRIGERANT AC	

RENCANA REFRIGERANT AC LANTAI 1
SKALA 1:100

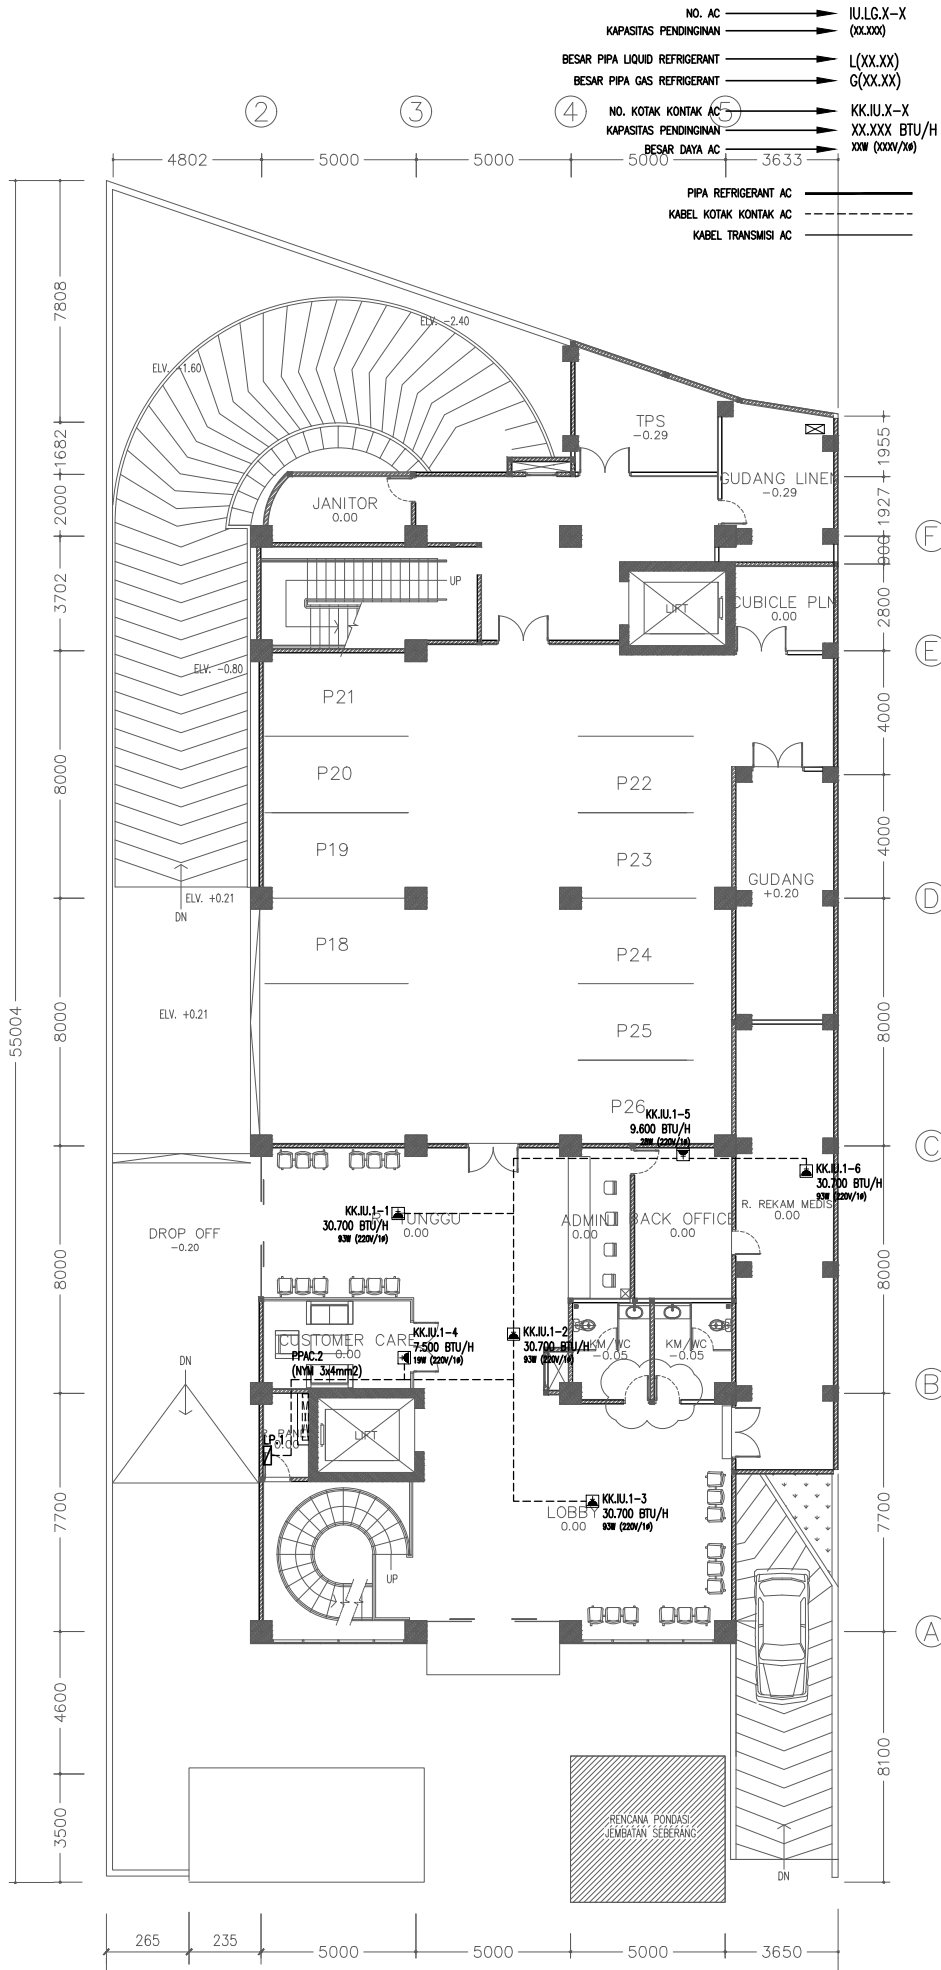


RENCANA KOTAK KONTAK AC LANTAI 1
 SKALA 1:100

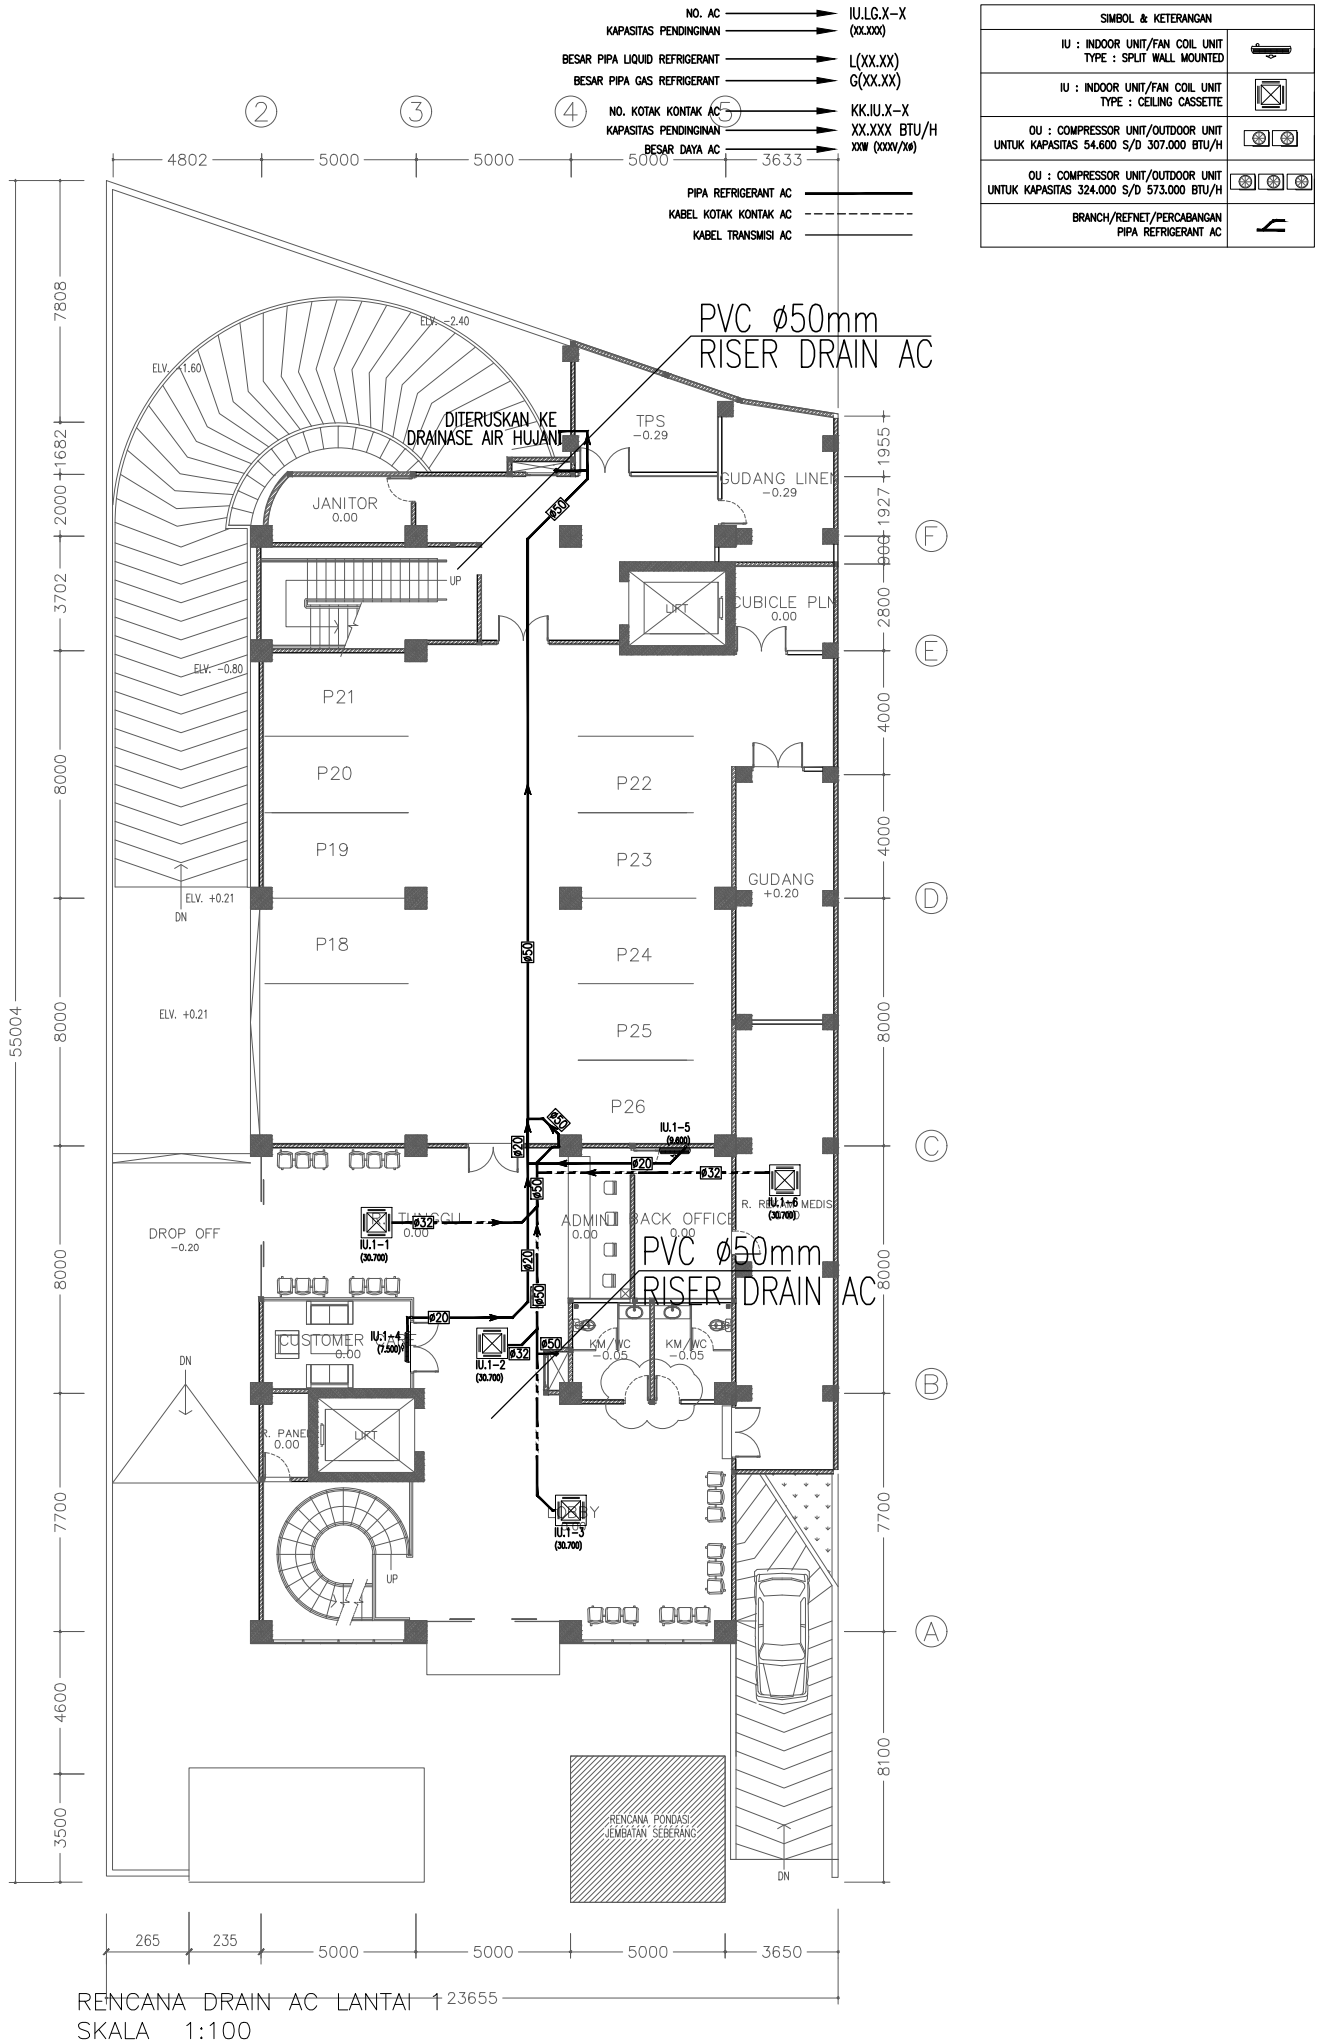

- NO. AC → I.U.L.G.X-X (XX.XXX)
- KAPASITAS PENDINGINAN → L(XX.XX)
- BESAR PIPA LIQUID REFRIGERANT → G(XX.XX)
- BESAR PIPA GAS REFRIGERANT → KK.IU.X-X
- NO. KOTAK KONTAK AC → XX.XXX BTU/H
- KAPASITAS PENDINGINAN → XXW (XXXX/W)
- BESAR DAYA AC →
- PIPA REFRIGERANT AC →
- KABEL KOTAK KONTAK AC →
- KABEL TRANSMISI AC →

SIMBOL & KETERANGAN	
IU : INDOOR UNIT/FAN COIL UNIT TYPE : SPLIT WALL MOUNTED	
IU : INDOOR UNIT/FAN COIL UNIT TYPE : CEILING CASSETTE	
OU : COMPRESSOR UNIT/OUTDOOR UNIT UNTUK KAPASITAS 54.600 S/D 307.000 BTU/H	
OU : COMPRESSOR UNIT/OUTDOOR UNIT UNTUK KAPASITAS 324.000 S/D 573.000 BTU/H	
BRANCH/REFNET/PERCABANGAN PIPA REFRIGERANT AC	

RENCANA DRAIN AC LANTAI 1 23655
SKALA 1:100

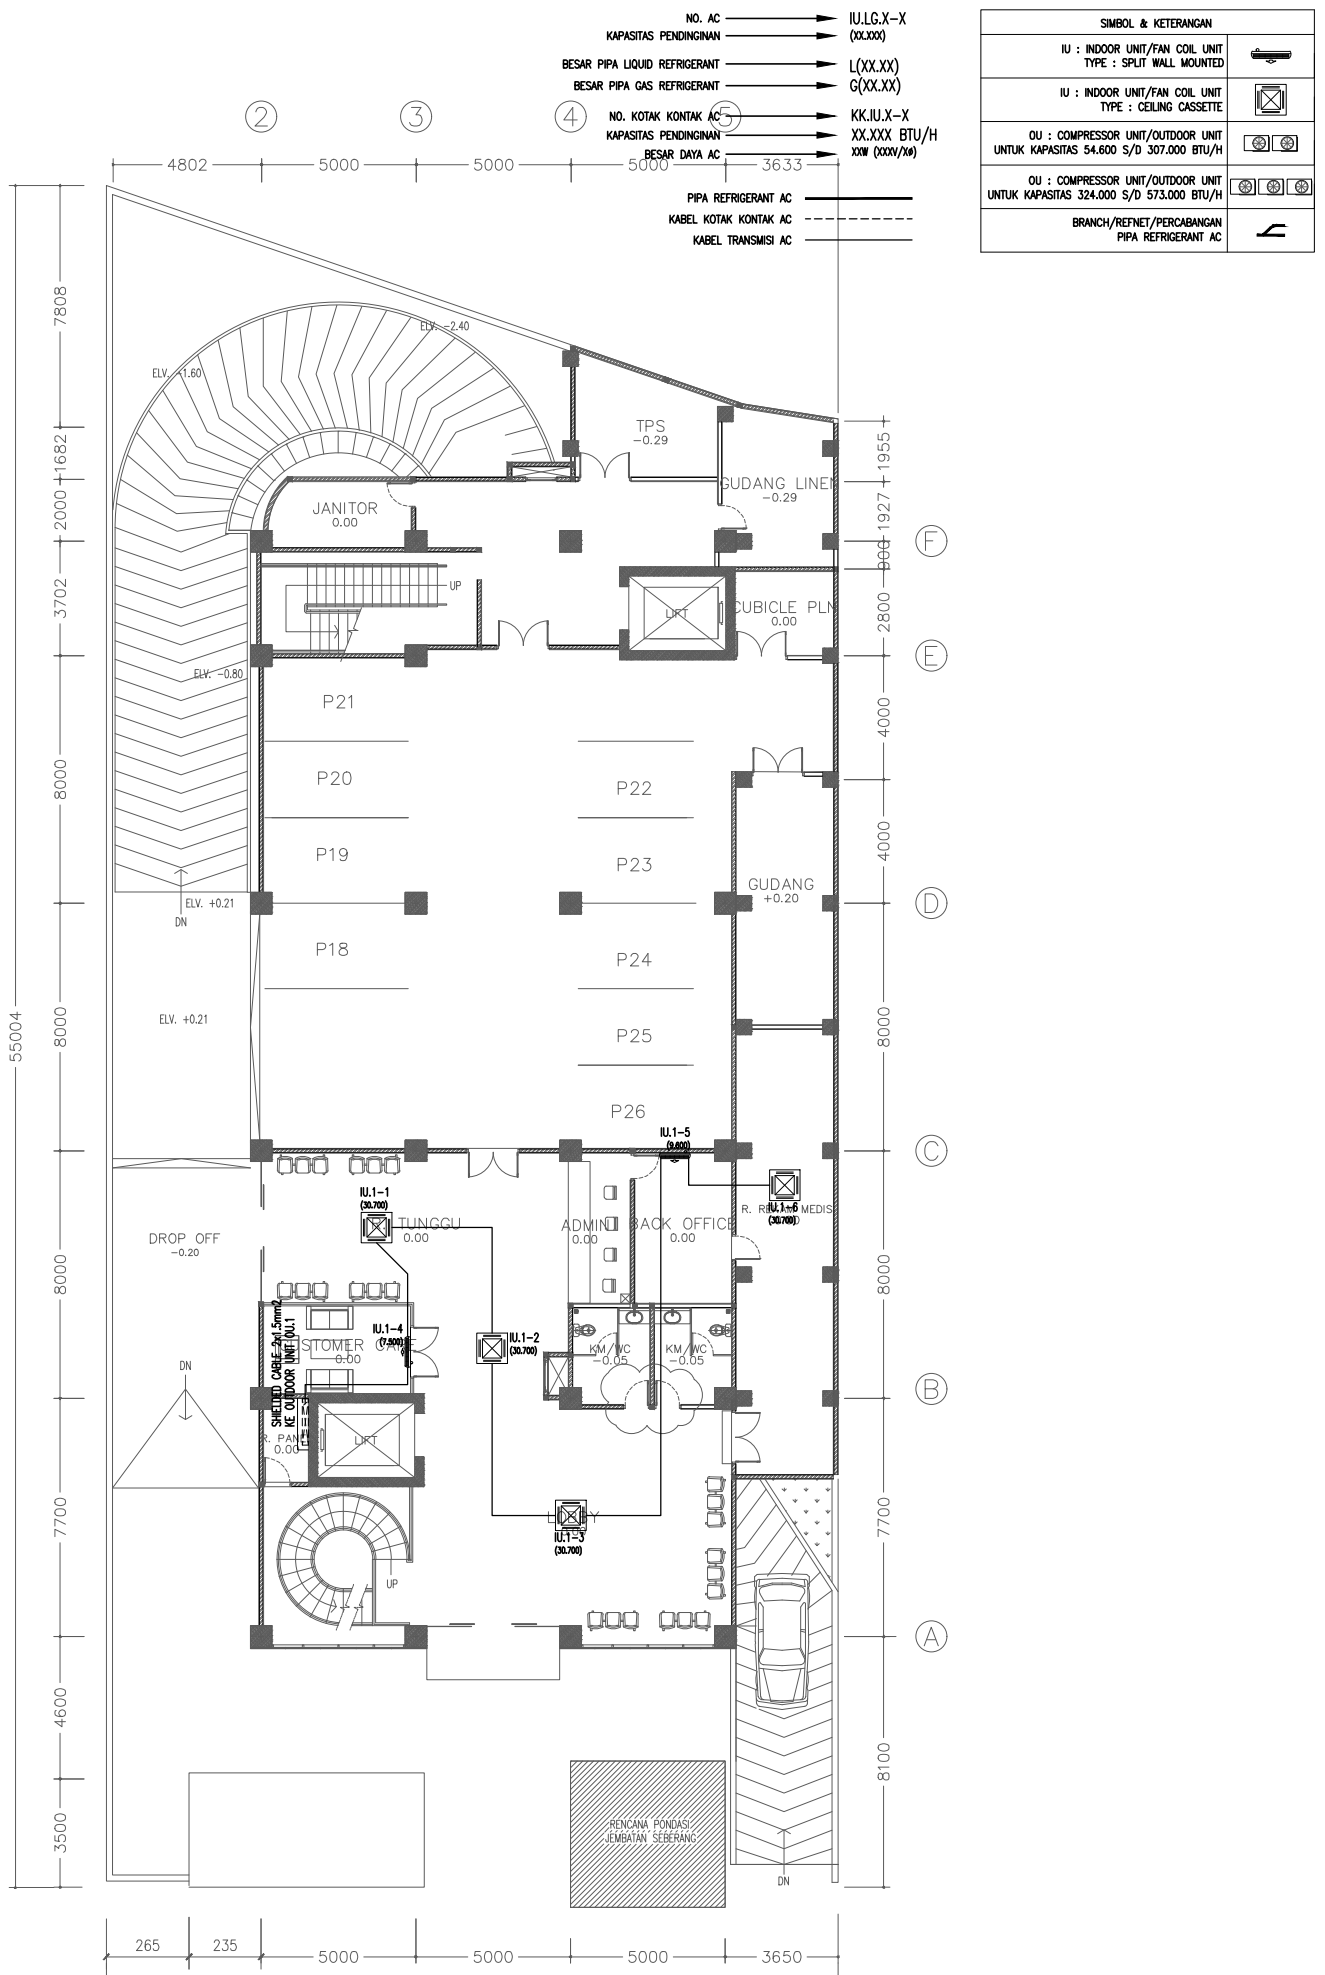


- NO. AC → I.U.L.G.X-X (XX.XX)
- KAPASITAS PENDINGINAN → L(XX.XX)
- BESAR PIPA LIQUID REFRIGERANT → G(XX.XX)
- BESAR PIPA GAS REFRIGERANT → KK.IU.X-X
- NO. KOTAK KONTAK AC → XX.XXX BTU/H
- KAPASITAS PENDINGINAN → XXW (XXXX/W)
- BESAR DAYA AC
- PIPA REFRIGERANT AC
- KABEL KOTAK KONTAK AC
- KABEL TRANSMISI AC

SIMBOL & KETERANGAN	
IU : INDOOR UNIT/FAN COIL UNIT TYPE : SPLIT WALL MOUNTED	
IU : INDOOR UNIT/FAN COIL UNIT TYPE : CEILING CASSETTE	
OU : COMPRESSOR UNIT/OUTDOOR UNIT UNTUK KAPASITAS 54.600 S/D 307.000 BTU/H	
OU : COMPRESSOR UNIT/OUTDOOR UNIT UNTUK KAPASITAS 324.000 S/D 573.000 BTU/H	
BRANCH/REFNET/PERCABANGAN PIPA REFRIGERANT AC	

RENCANA KABEL KONTROL (TRANSMISI) AC LANTAI 1
SKALA 1:100

SIMBOL & KETERANGAN	
	IU : INDOOR UNIT/FAN COIL UNIT TYPE : SPLIT WALL MOUNTED
	IU : INDOOR UNIT/FAN COIL UNIT TYPE : CELING CASSETTE
	OU : COMPRESSOR UNIT/OUTDOOR UNIT UNTUK KAPASITAS 54.600 S/D 307.000 BTU/H
	OU : COMPRESSOR UNIT/OUTDOOR UNIT UNTUK KAPASITAS 324.000 S/D 573.000 BTU/H
	BRANCH/REFNET/PERCABANGAN PIPA REFRIGERANT AC


- IU.LG.X-X ← NO. AC
- (XXX) ← KAPASITAS PENDINGINAN
- L(XX.XX) ← BESAR PIPA LIQUID REFRIGERANT
- G(XX.XX) ← BESAR PIPA GAS REFRIGERANT
- KK.IU.X-X ← NO. KOTAK KONTAK AC
- XX.XXX BTU/H ← KAPASITAS PENDINGINAN
- xxx (xxx/x) ← BESAR DAYA AC
- PIPA REFRIGERANT AC
- - - - - KABEL KOTAK KONTAK AC
- KABEL TRANSMISI AC

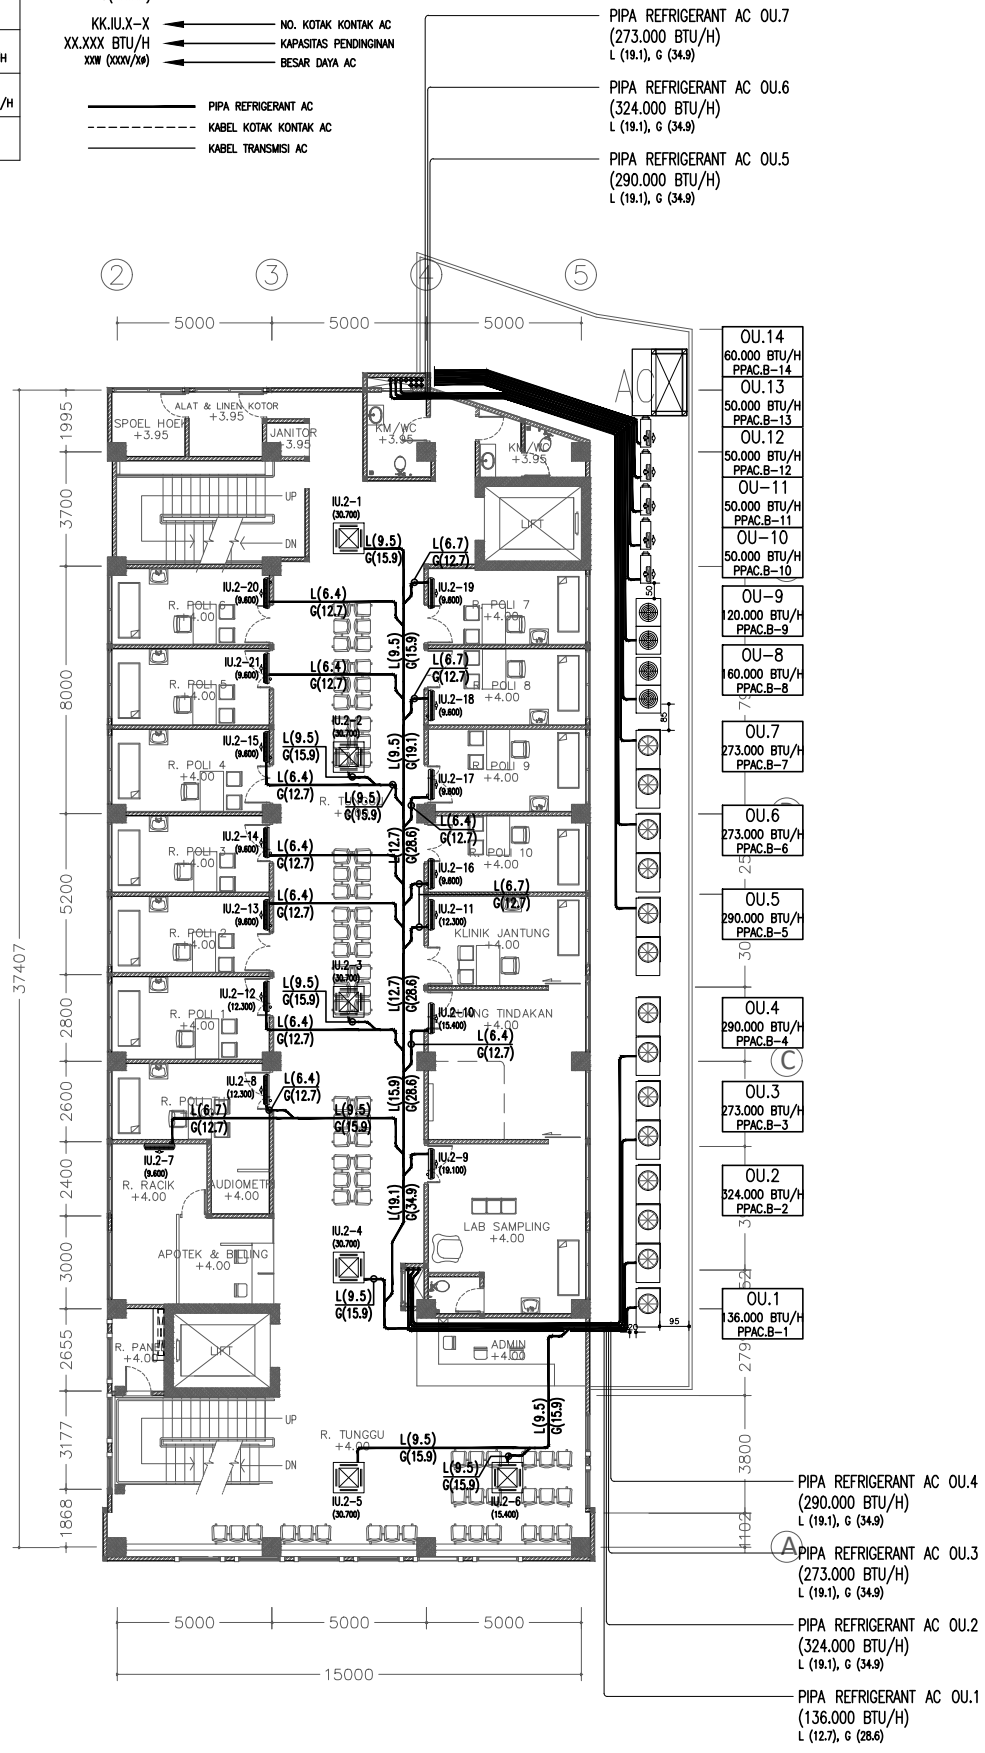


- NO. AC → I.U.L.G.X-X
- KAPASITAS PENDINGINAN → (XX,XXX)
- BESAR PIPA LIQUID REFRIGERANT → L(XX,XX)
- BESAR PIPA GAS REFRIGERANT → G(XX,XX)
- NO. KOTAK KONTAK AC → KK.IU.X-X
- KAPASITAS PENDINGINAN → XX,XXX BTU/H
- BESAR DAYA AC → XXX (XXXX/W)

- PIPA REFRIGERANT AC → —————
- KABEL KOTAK KONTAK AC → - - - - -
- KABEL TRANSMISI AC → ————


SIMBOL & KETERANGAN	
IU : INDOOR UNIT/FAN COIL UNIT TYPE : SPLIT WALL MOUNTED	
IU : INDOOR UNIT/FAN COIL UNIT TYPE : CEILING CASSETTE	
OU : COMPRESSOR UNIT/OUTDOOR UNIT UNTUK KAPASITAS 54.600 S/D 307.000 BTU/H	
OU : COMPRESSOR UNIT/OUTDOOR UNIT UNTUK KAPASITAS 324.000 S/D 573.000 BTU/H	
BRANCH/REFNET/PERCABANGAN PIPA REFRIGERANT AC	

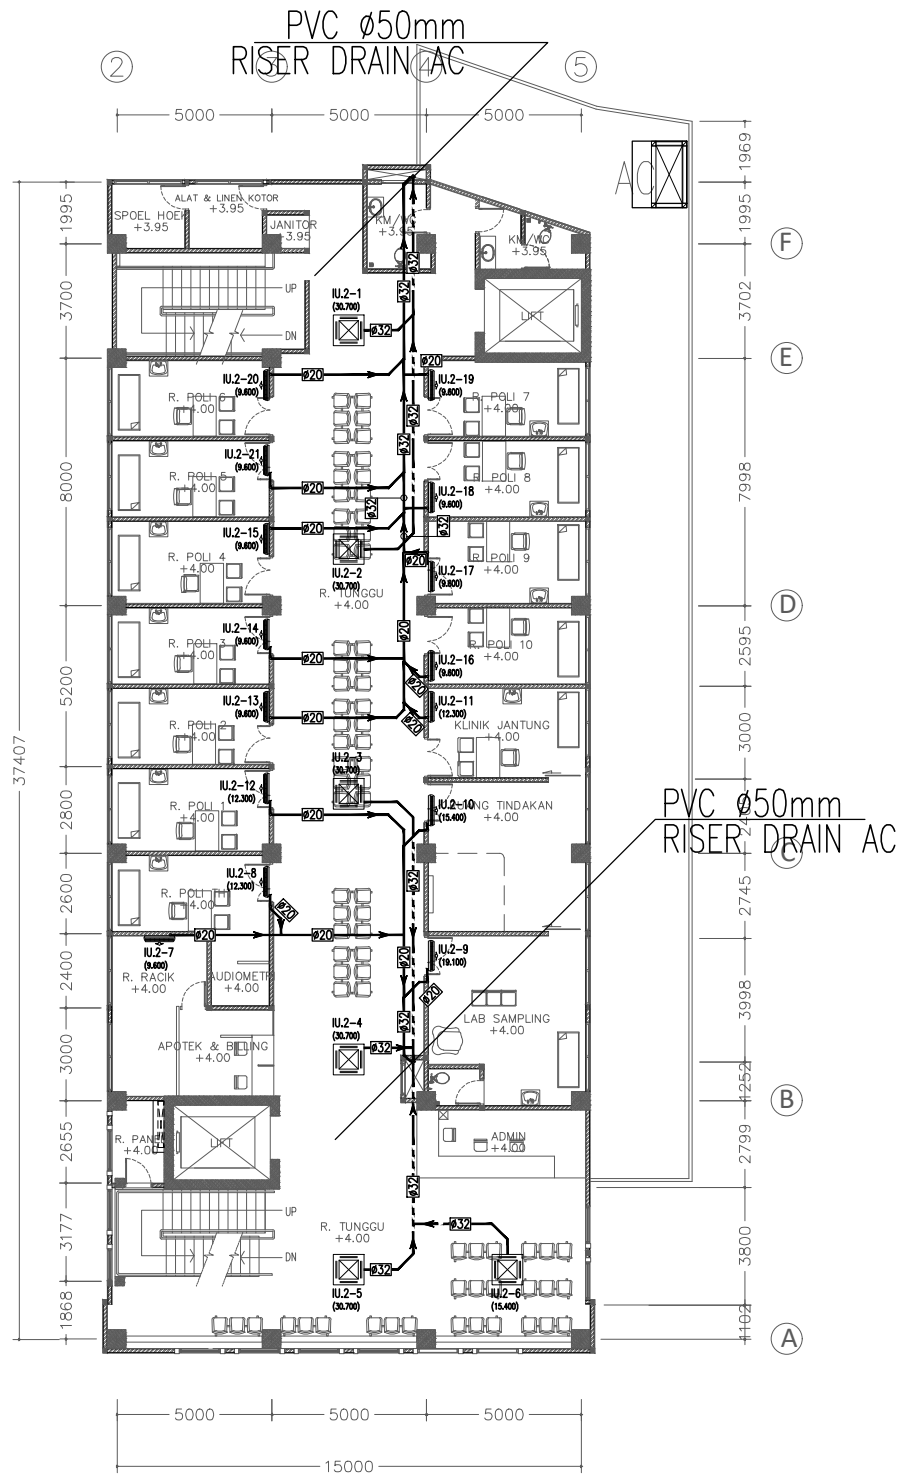

RENCANA DRAIN AC LANTAI 2
SKALA 1:100

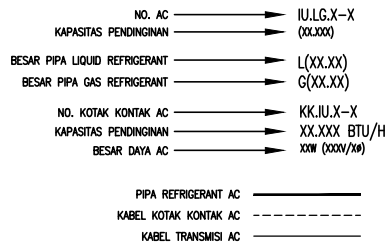

SIMBOL & KETERANGAN	
IU : INDOOR UNIT/FAN COIL UNIT TYPE : SPLIT WALL MOUNTED	
IU : INDOOR UNIT/FAN COIL UNIT TYPE : CEILING CASSETTE	
OU : COMPRESSOR UNIT/OUTDOOR UNIT UNTUK KAPASITAS 54.600 S/D 307.000 BTU/H	
OU : COMPRESSOR UNIT/OUTDOOR UNIT UNTUK KAPASITAS 324.000 S/D 573.000 BTU/H	
BRANCH/REFNET/PERCABANGAN PIPA REFRIGERANT AC	

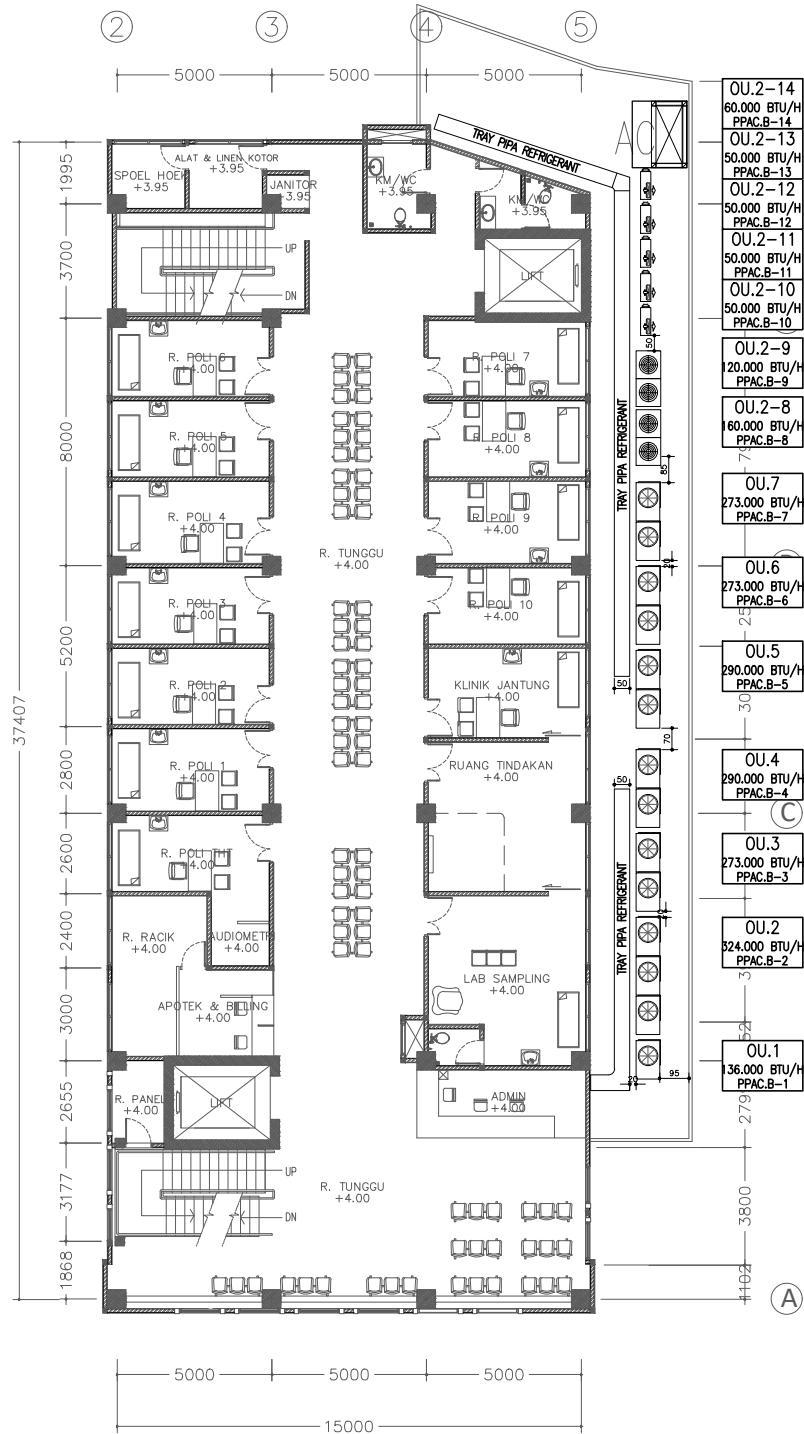


RENCANA TRAY PIPA REFRIGERANT AC LANTAI 2
SKALA 1:100

- NO. AC → I.U.LG.X-X (XXXX)
- KAPASITAS PENDINGINAN → L(XX.XX)
- BESAR PIPA LIQUID REFRIGERANT → G(XX.XX)
- BESAR PIPA GAS REFRIGERANT → KK.IU.X-X
- NO. KOTAK KONTAK AC → XX.XXX BTU/H
- KAPASITAS PENDINGINAN BESAR DAYA AC → XXX (XXXX/XX)

- PIPA REFRIGERANT AC ————
- KABEL KOTAK KONTAK AC - - - - -
- KABEL TRANSMISI AC ————

SIMBOL & KETERANGAN	
IU : INDOOR UNIT/FAN COIL UNIT TYPE : SPLIT WALL MOUNTED	
IU : INDOOR UNIT/FAN COIL UNIT TYPE : CEILING CASSETTE	
OU : COMPRESSOR UNIT/OUTDOOR UNIT UNTUK KAPASITAS 54.600 S/D 307.000 BTU/H	
OU : COMPRESSOR UNIT/OUTDOOR UNIT UNTUK KAPASITAS 324.000 S/D 573.000 BTU/H	
BRANCH/REFNET/PERCABANGAN PIPA REFRIGERANT AC	

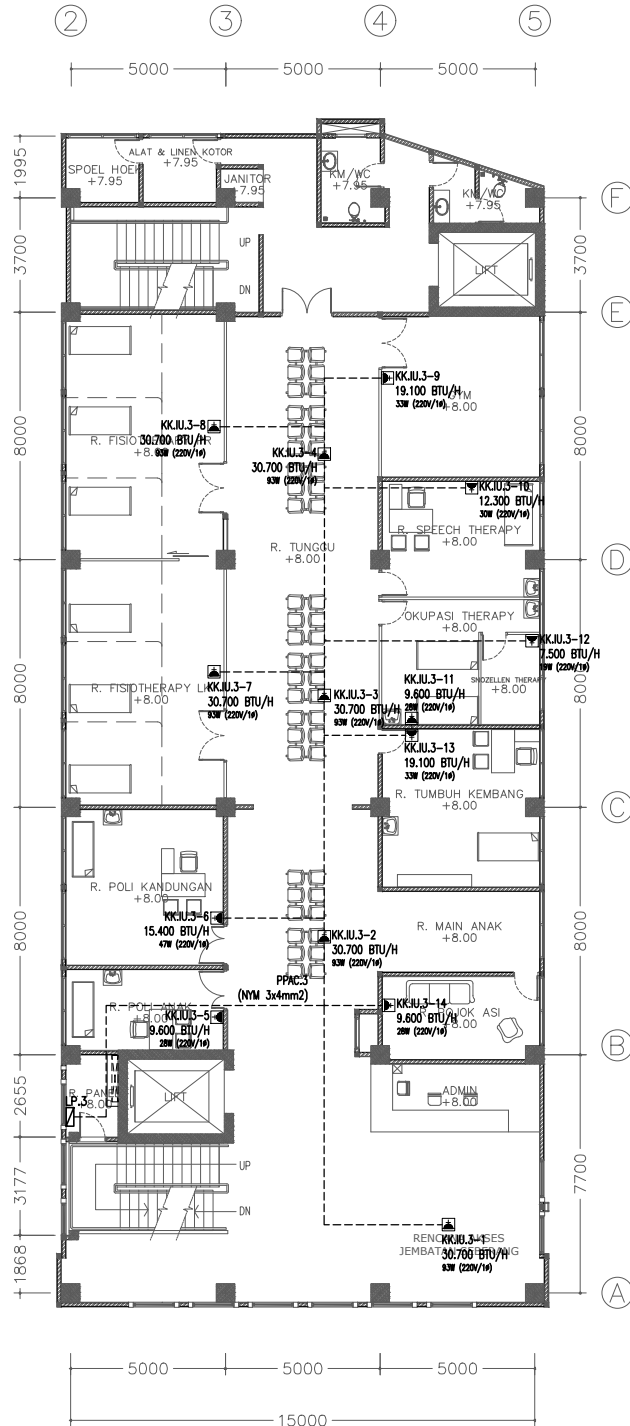


RENCANA KOTAK KONTAK AC LANTAI 3
SKALA 1:100

NO. AC → I.U.LG.X-X
 KAPASITAS PENDINGINAN → (XXXX)
 BESAR PIPA LIQUID REFRIGERANT → L(XX.XX)
 BESAR PIPA GAS REFRIGERANT → G(XX.XX)
 NO. KOTAK KONTAK AC → KK.IU.X-X
 KAPASITAS PENDINGINAN → XX.XXX BTU/H
 BESAR DAYA AC → XXX (XXXX/XX)

PIPA REFRIGERANT AC —————
 KABEL KOTAK KONTAK AC - - - - -
 KABEL TRANSMISI AC ————

SIMBOL & KETERANGAN	
IU : INDOOR UNIT/FAN COIL UNIT TYPE : SPLIT WALL MOUNTED	
IU : INDOOR UNIT/FAN COIL UNIT TYPE : CEILING CASSETTE	
OU : COMPRESSOR UNIT/OUTDOOR UNIT UNTUK KAPASITAS 54.600 S/D 307.000 BTU/H	
OU : COMPRESSOR UNIT/OUTDOOR UNIT UNTUK KAPASITAS 324.000 S/D 573.000 BTU/H	
BRANCH/REFNET/PERCABANGAN PIPA REFRIGERANT AC	

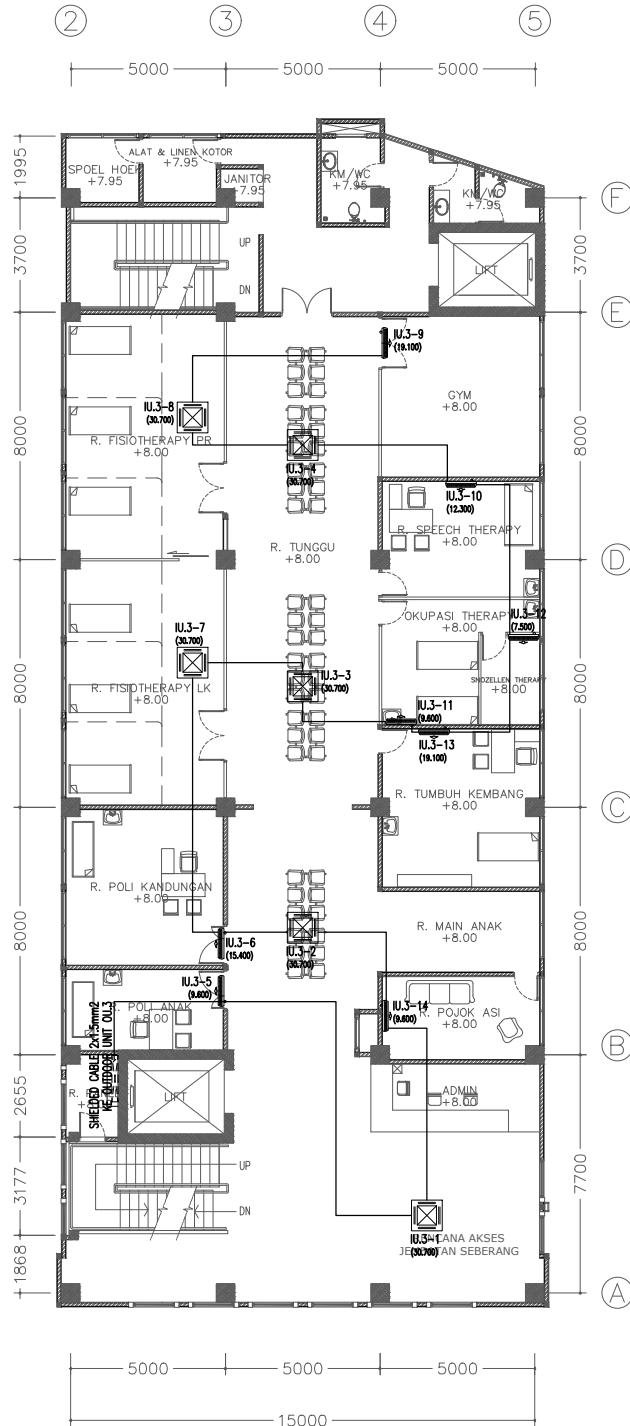


RENCANA KABEL KONTROL (TRANSMISI) AC LANTAI 3
 SKALA 1:100


- NO. AC → I.U.LG.X-X (XXXX)
- KAPASITAS PENDINGINAN → L(XX.XX)
- BESAR PIPA LIQUID REFRIGERANT → G(XX.XX)
- BESAR PIPA GAS REFRIGERANT → G(XX.XX)
- NO. KOTAK KONTAK AC → KK.IU.X-X
- KAPASITAS PENDINGINAN → XX.XXX BTU/H
- BESAR DAYA AC → XXX (XXXX/XX)

- PIPA REFRIGERANT AC —————
- KABEL KONTAK AC - - - - -
- KABEL TRANSMISI AC ————


SIMBOL & KETERANGAN	
IU : INDOOR UNIT/FAN COIL UNIT TYPE : SPLIT WALL MOUNTED	
IU : INDOOR UNIT/FAN COIL UNIT TYPE : CEILING CASSETTE	
OU : COMPRESSOR UNIT/OUTDOOR UNIT UNTUK KAPASITAS 54.600 S/D 307.000 BTU/H	
OU : COMPRESSOR UNIT/OUTDOOR UNIT UNTUK KAPASITAS 324.000 S/D 573.000 BTU/H	
BRANCH/REFNET/PERCABANGAN PIPA REFRIGERANT AC	

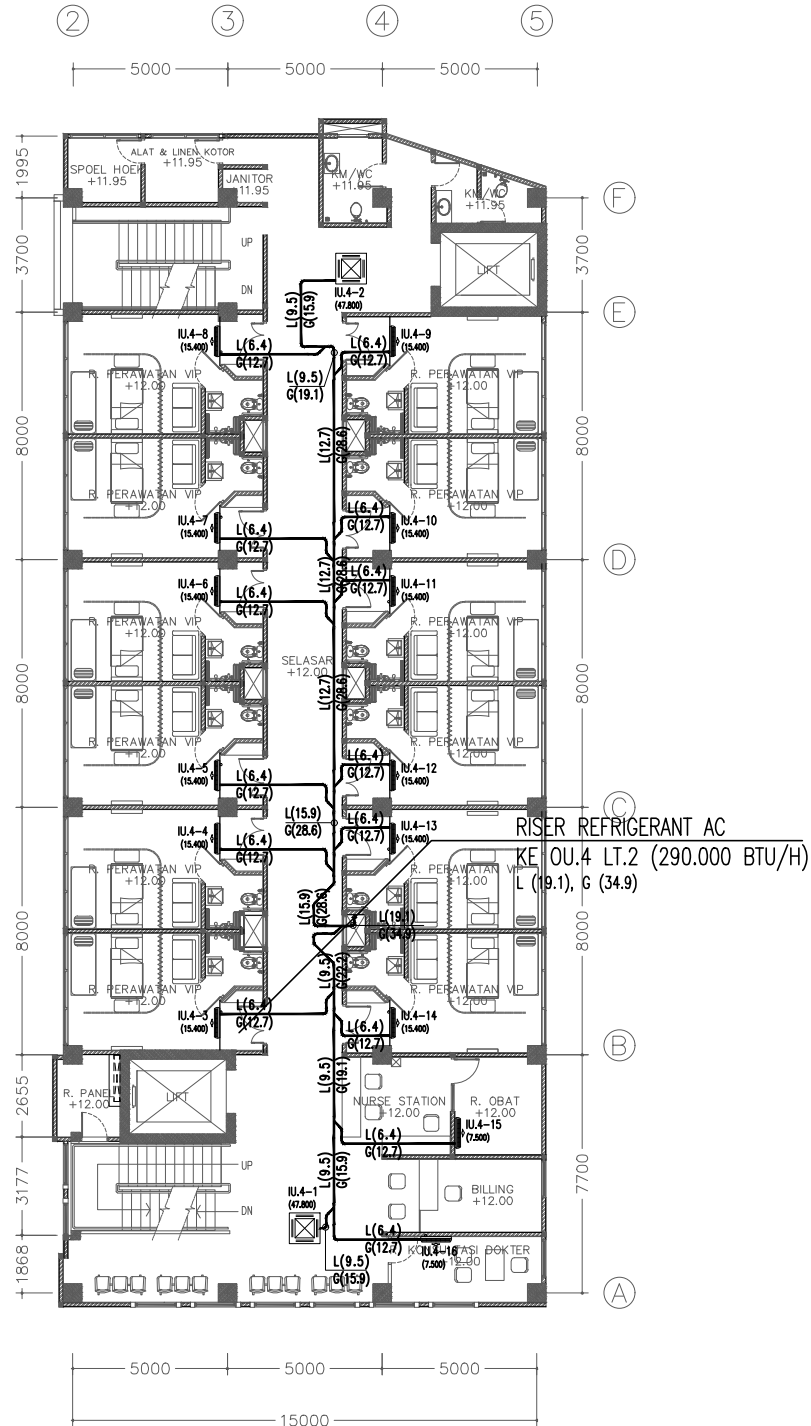

RENCANA REFRIGERANT AC LANTAI 4
SKALA 1:100

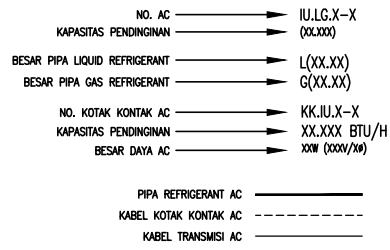

SIMBOL & KETERANGAN	
IU : INDOOR UNIT/FAN COIL UNIT TYPE : SPLIT WALL MOUNTED	
IU : INDOOR UNIT/FAN COIL UNIT TYPE : CEILING CASSETTE	
OU : COMPRESSOR UNIT/OUTDOOR UNIT UNTUK KAPASITAS 54.600 S/D 307.000 BTU/H	
OU : COMPRESSOR UNIT/OUTDOOR UNIT UNTUK KAPASITAS 324.000 S/D 573.000 BTU/H	
BRANCH/REFNET/PERCABANGAN PIPA REFRIGERANT AC	

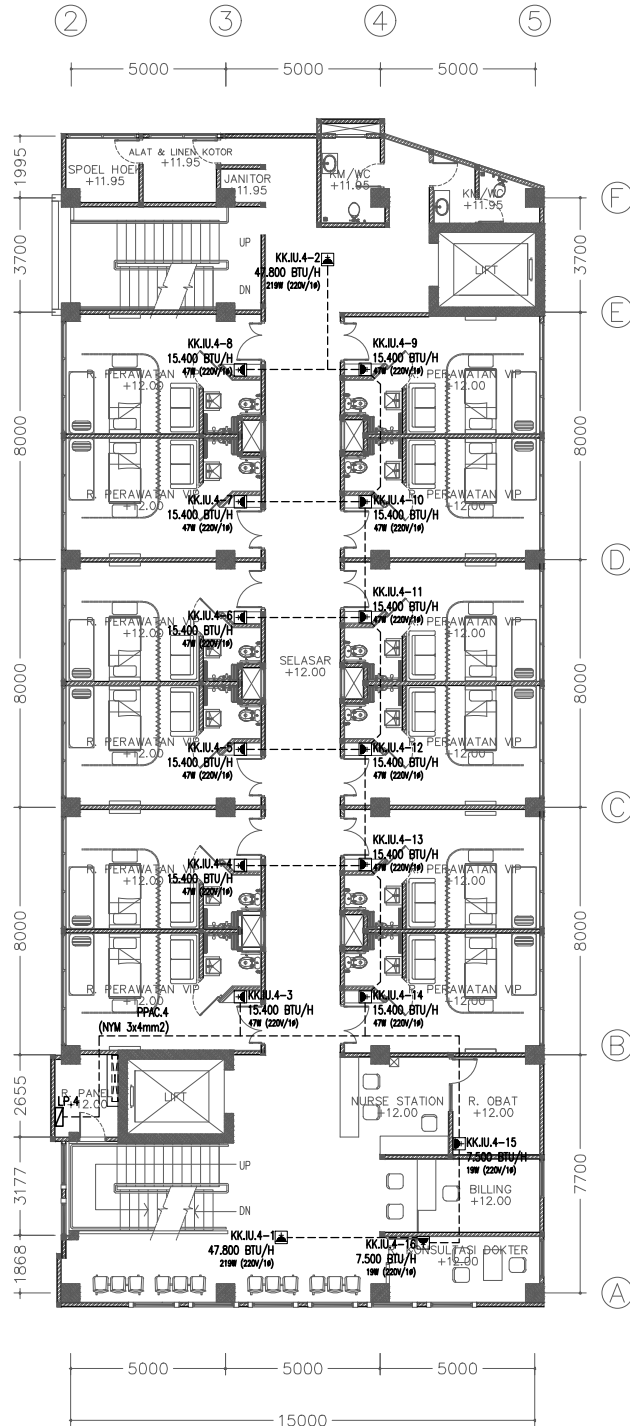


RENCANA KOTAK KONTAK AC LANTAI 4
 SKALA 1:100


- NO. AC → IJ.LG.X-X (00000)
- KAPASITAS PENDINGINAN → L(XX.XX)
- BESAR PIPA LIQUID REFRIGERANT → G(XX.XX)
- BESAR PIPA GAS REFRIGERANT → KK.IU.X-X
- NO. KOTAK KONTAK AC → XX.XXX BTU/H
- KAPASITAS PENDINGINAN → XXX (0000/XX)
- BESAR DAYA AC →

- PIPA REFRIGERANT AC ————
- KABEL KOTAK KONTAK AC - - - - -
- KABEL TRANSMISI AC ————


SIMBOL & KETERANGAN	
IU : INDOOR UNIT/FAN COIL UNIT TYPE : SPLIT WALL MOUNTED	
IU : INDOOR UNIT/FAN COIL UNIT TYPE : CEILING CASSETTE	
OU : COMPRESSOR UNIT/OUTDOOR UNIT UNTUK KAPASITAS 54.600 S/D 307.000 BTU/H	
OU : COMPRESSOR UNIT/OUTDOOR UNIT UNTUK KAPASITAS 324.000 S/D 573.000 BTU/H	
BRANCH/REFNET/PERCABANGAN PIPA REFRIGERANT AC	

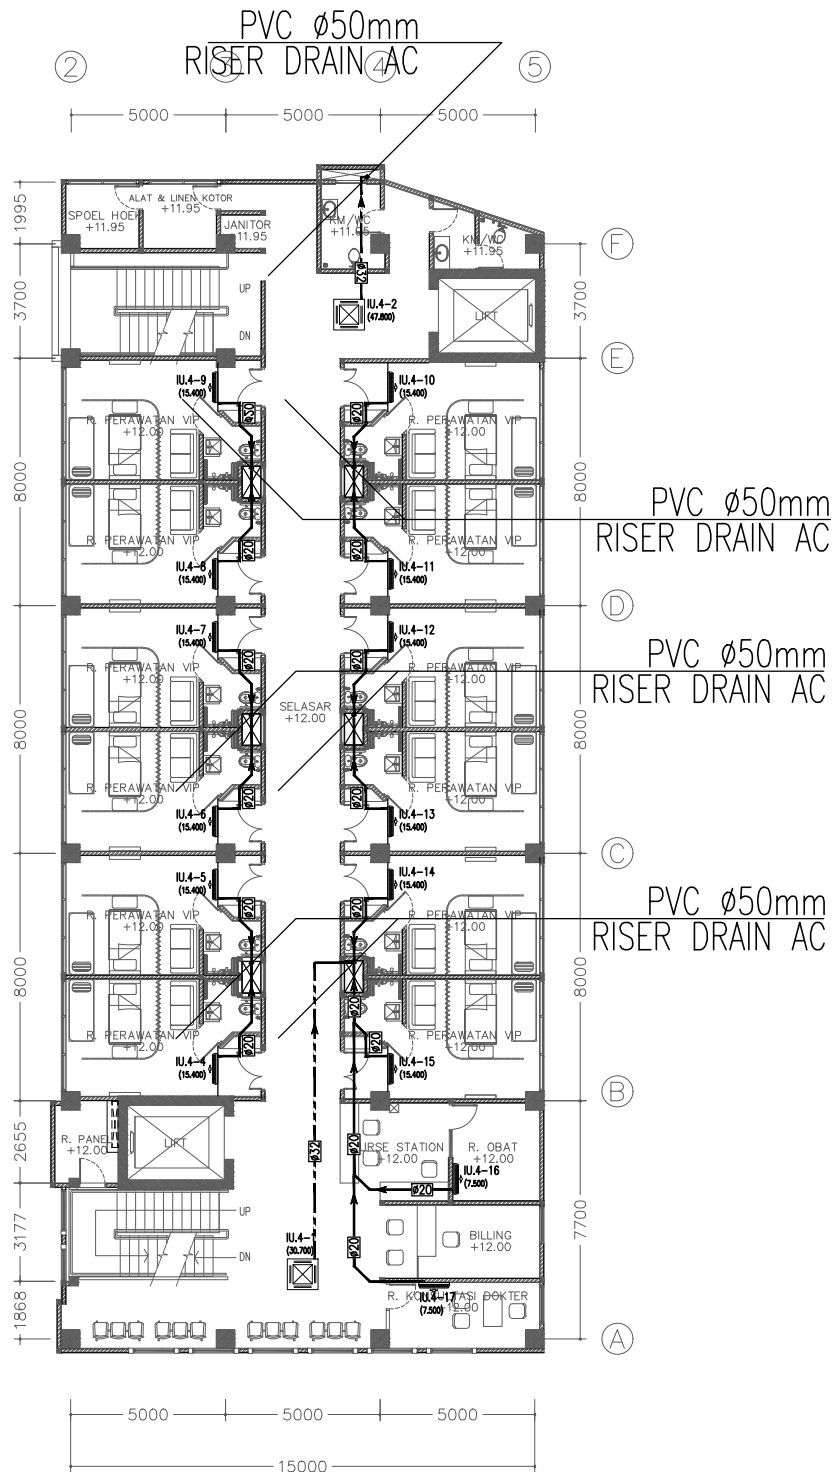

RENCANA DRAIN AC LANTAI 4
SKALA 1:100

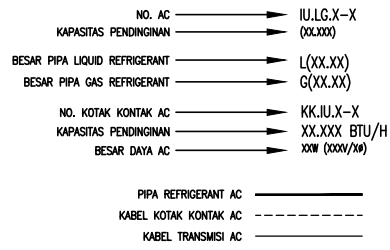

SIMBOL & KETERANGAN	
IU : INDOOR UNIT/FAN COIL UNIT TYPE : SPLIT WALL MOUNTED	
IU : INDOOR UNIT/FAN COIL UNIT TYPE : CEILING CASSETTE	
OU : COMPRESSOR UNIT/OUTDOOR UNIT UNTUK KAPASITAS 54.600 S/D 307.000 BTU/H	
OU : COMPRESSOR UNIT/OUTDOOR UNIT UNTUK KAPASITAS 324.000 S/D 573.000 BTU/H	
BRANCH/REFNET/PERCABANGAN PIPA REFRIGERANT AC	

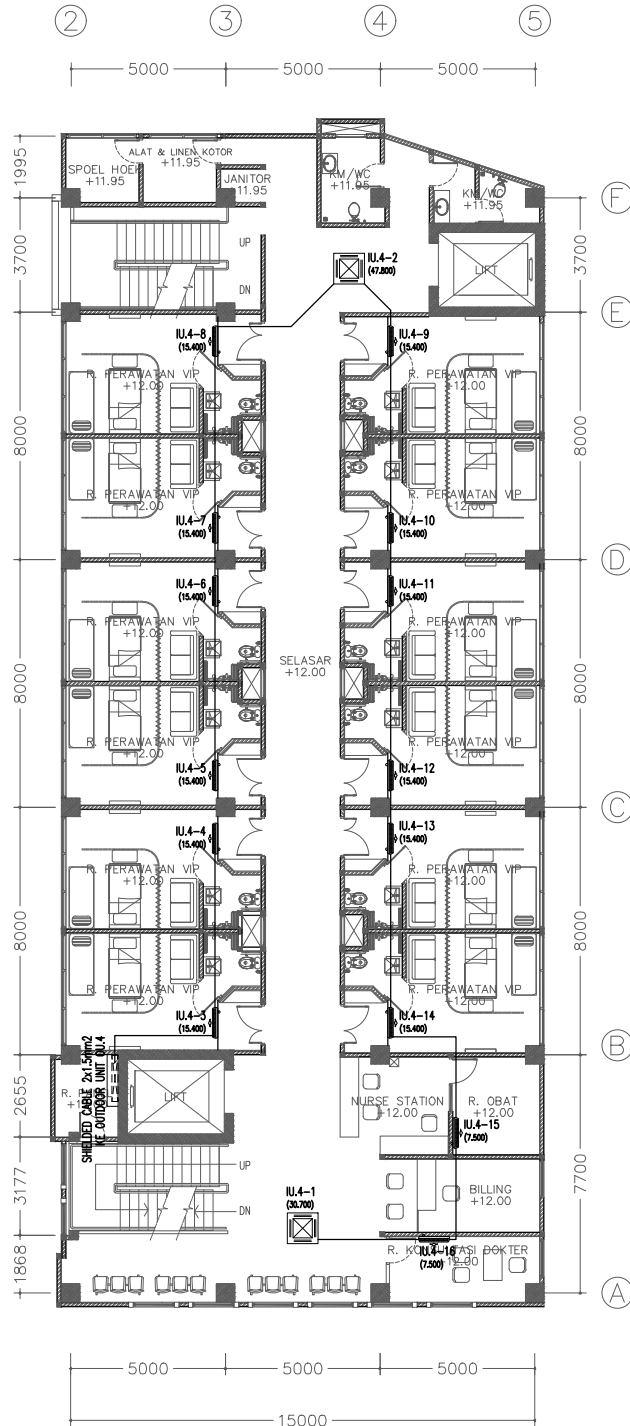

RENCANA KABEL KONTROL (TRANSMISI) AC LANTAI 4
SKALA 1:100


NO. AC → I.U.LG.X-X
 KAPASITAS PENDINGINAN → (XXXX)

BESAR PIPA LIQUID REFRIGERANT → L(XX.XX)
 BESAR PIPA GAS REFRIGERANT → G(XX.XX)


NO. KOTAK KONTAK AC → KK.IU.X-X
 KAPASITAS PENDINGINAN → XX.XXX BTU/H
 BESAR DAYA AC → XXX (XXXX/XX)

PIPA REFRIGERANT AC —————
 KABEL KOTAK KONTAK AC - - - - -
 KABEL TRANSMISI AC —————


SIMBOL & KETERANGAN	
IU : INDOOR UNIT/FAN COIL UNIT TYPE : SPLIT WALL MOUNTED	
IU : INDOOR UNIT/FAN COIL UNIT TYPE : CEILING CASSETTE	
OU : COMPRESSOR UNIT/OUTDOOR UNIT UNTUK KAPASITAS 54.600 S/D 307.000 BTU/H	
OU : COMPRESSOR UNIT/OUTDOOR UNIT UNTUK KAPASITAS 324.000 S/D 573.000 BTU/H	
BRANCH/REFNET/PERCABANGAN PIPA REFRIGERANT AC	

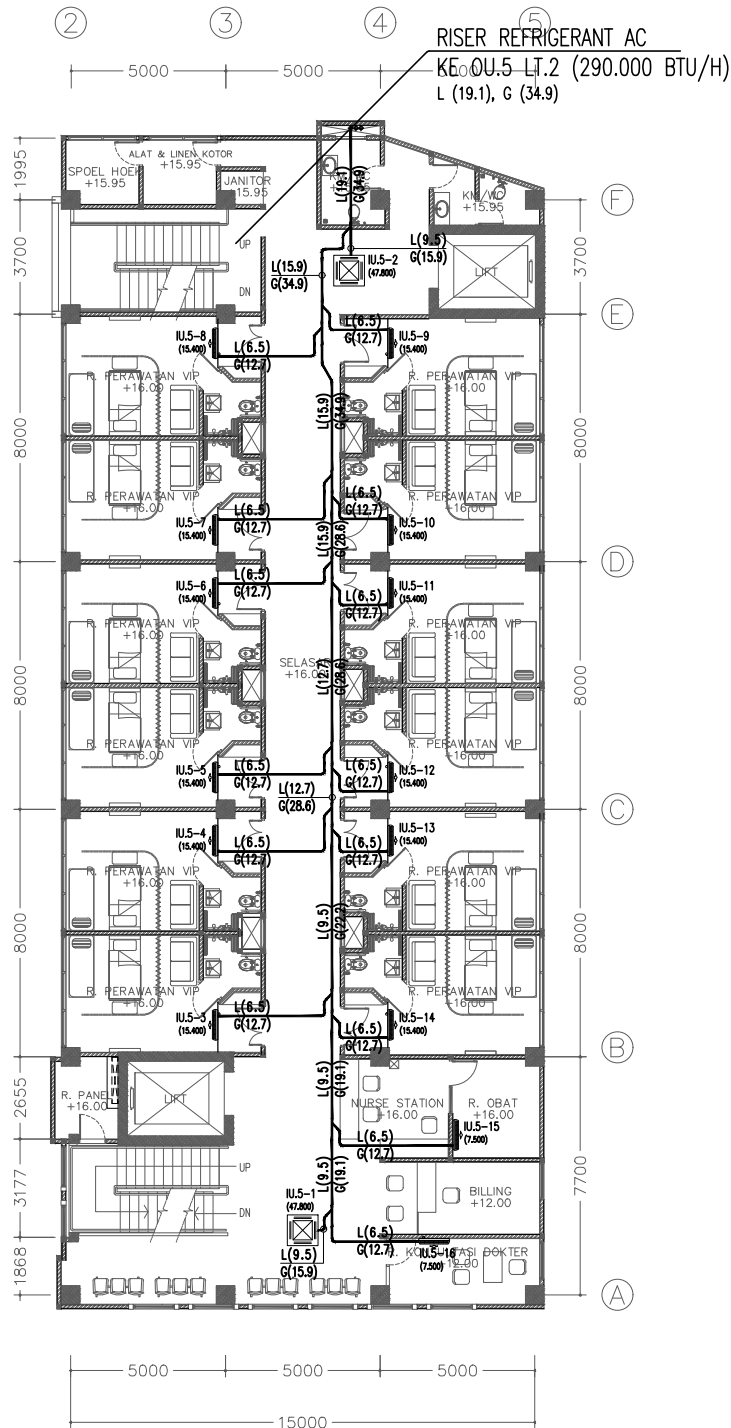

RENCANA REFRIGERANT AC LANTAI 5
 SKALA 1:100

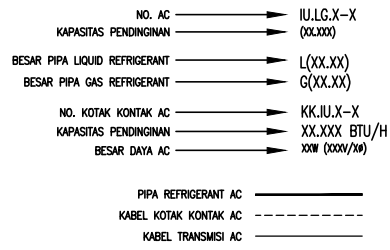

SIMBOL & KETERANGAN	
IU : INDOOR UNIT/FAN COIL UNIT TYPE : SPLIT WALL MOUNTED	
IU : INDOOR UNIT/FAN COIL UNIT TYPE : CEILING CASSETTE	
OU : COMPRESSOR UNIT/OUTDOOR UNIT UNTUK KAPASITAS 54.600 S/D 307.000 BTU/H	
OU : COMPRESSOR UNIT/OUTDOOR UNIT UNTUK KAPASITAS 324.000 S/D 573.000 BTU/H	
BRANCH/REFNET/PERCABANGAN PIPA REFRIGERANT AC	

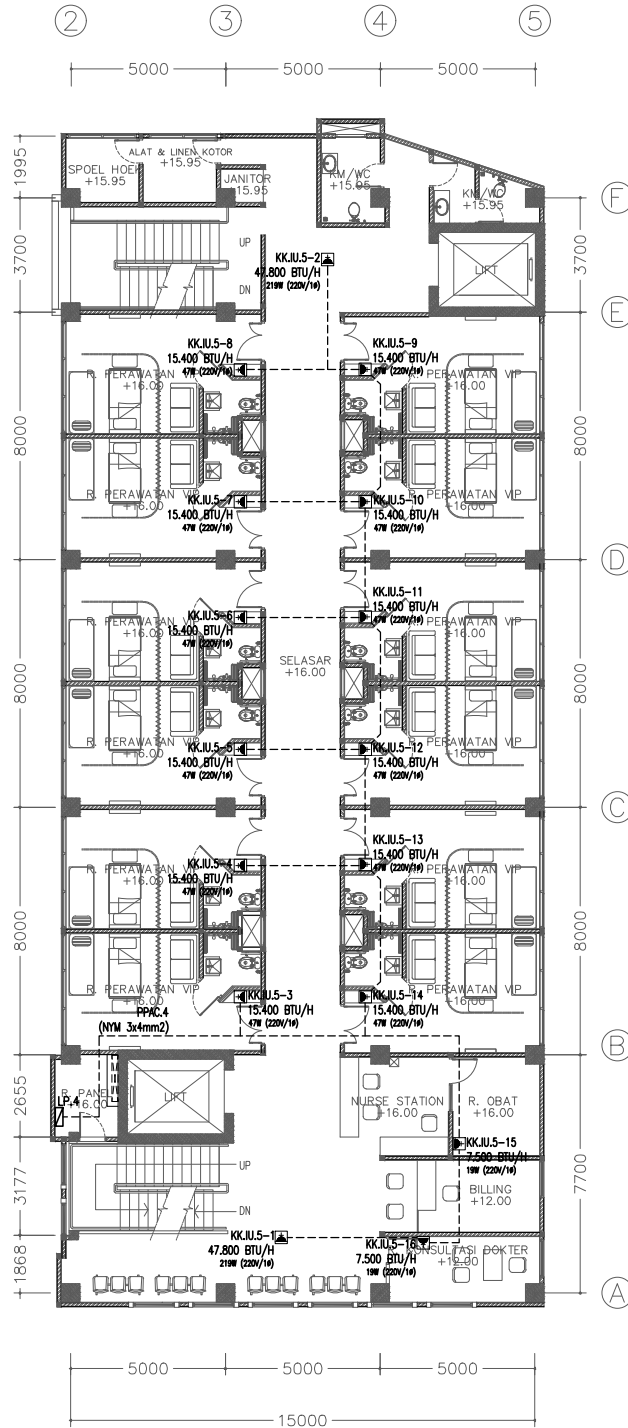


RENCANA KOTAK KONTAK AC LANTAI 5
 SKALA 1:100

- NO. AC → IJ.LG.X-X (XXXX)
- KAPASITAS PENDINGINAN → L(XX.XX)
- BESAR PIPA LIQUID REFRIGERANT → G(XX.XX)
- BESAR PIPA GAS REFRIGERANT → KK.IU.X-X
- NO. KOTAK KONTAK AC → XX.XXX BTU/H
- KAPASITAS PENDINGINAN → XXX (XXX/XX)
- BESAR DAYA AC

- PIPA REFRIGERANT AC ————
- KABEL KOTAK KONTAK AC - - - - -
- KABEL TRANSMISI AC ————

SIMBOL & KETERANGAN	
IU : INDOOR UNIT/FAN COIL UNIT TYPE : SPLIT WALL MOUNTED	
IU : INDOOR UNIT/FAN COIL UNIT TYPE : CEILING CASSETTE	
OU : COMPRESSOR UNIT/OUTDOOR UNIT UNTUK KAPASITAS 54.600 S/D 307.000 BTU/H	
OU : COMPRESSOR UNIT/OUTDOOR UNIT UNTUK KAPASITAS 324.000 S/D 573.000 BTU/H	
BRANCH/REFNET/PERCABANGAN PIPA REFRIGERANT AC	

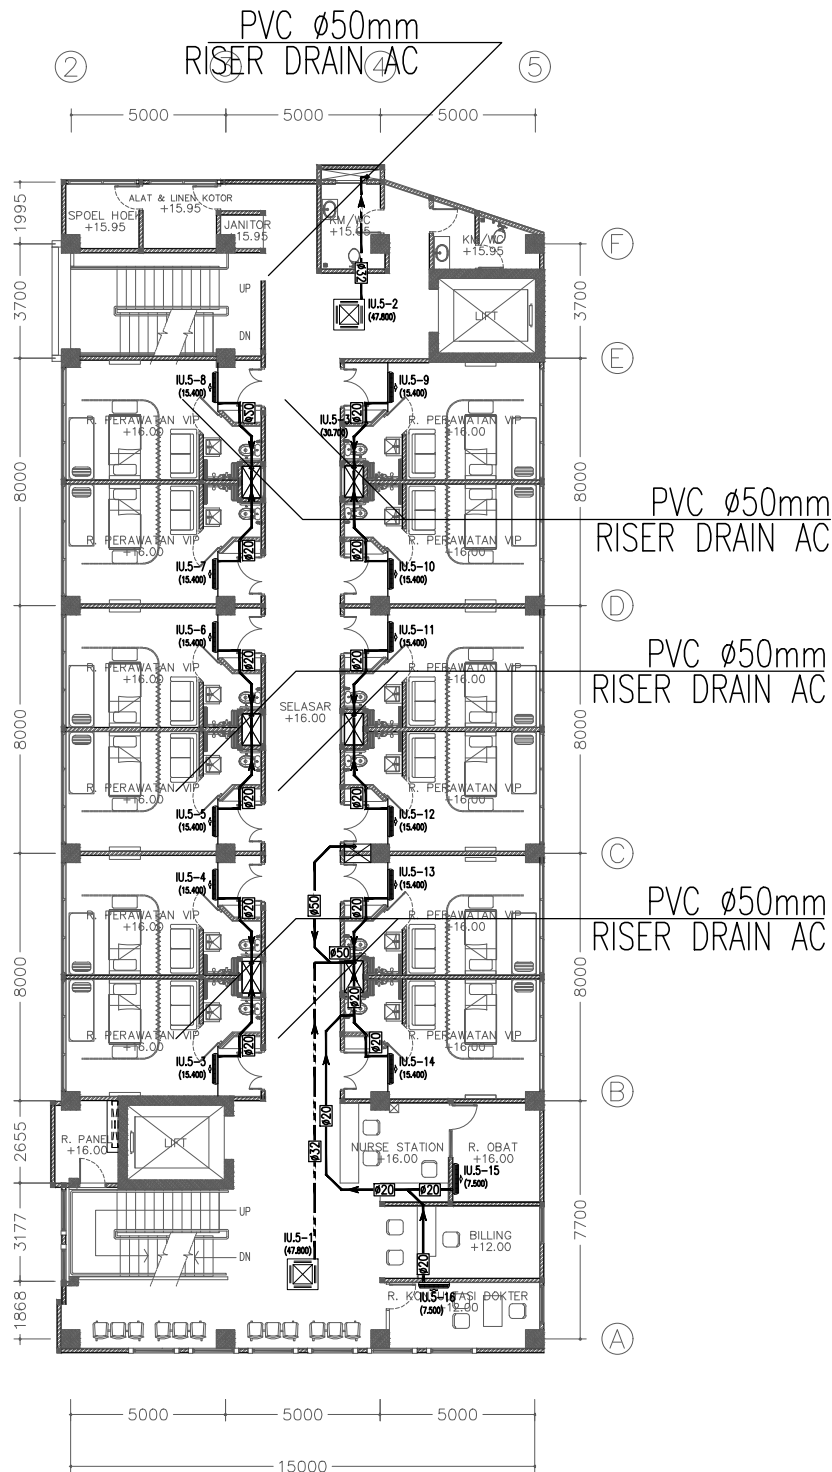


RENCANA DRAIN AC LANTAI 5
SKALA 1:100

- NO. AC → I.U.LG.X-X (XXXX)
- KAPASITAS PENDINGINAN → L(XX.XX)
- BESAR PIPA LIQUID REFRIGERANT → G(XX.XX)
- BESAR PIPA GAS REFRIGERANT → KK.IU.X-X
- NO. KOTAK KONTAK AC → XX.XXX BTU/H
- KAPASITAS PENDINGINAN → XXX (XXXX/X)
- BESAR DAYA AC

- PIPA REFRIGERANT AC ————
- KABEL KOTAK KONTAK AC - - - - -
- KABEL TRANSMISI AC ————

SIMBOL & KETERANGAN	
IU : INDOOR UNIT/FAN COIL UNIT TYPE : SPLIT WALL MOUNTED	
IU : INDOOR UNIT/FAN COIL UNIT TYPE : CEILING CASSETTE	
OU : COMPRESSOR UNIT/OUTDOOR UNIT UNTUK KAPASITAS 54.600 S/D 307.000 BTU/H	
OU : COMPRESSOR UNIT/OUTDOOR UNIT UNTUK KAPASITAS 324.000 S/D 573.000 BTU/H	
BRANCH/REFNET/PERCABANGAN PIPA REFRIGERANT AC	

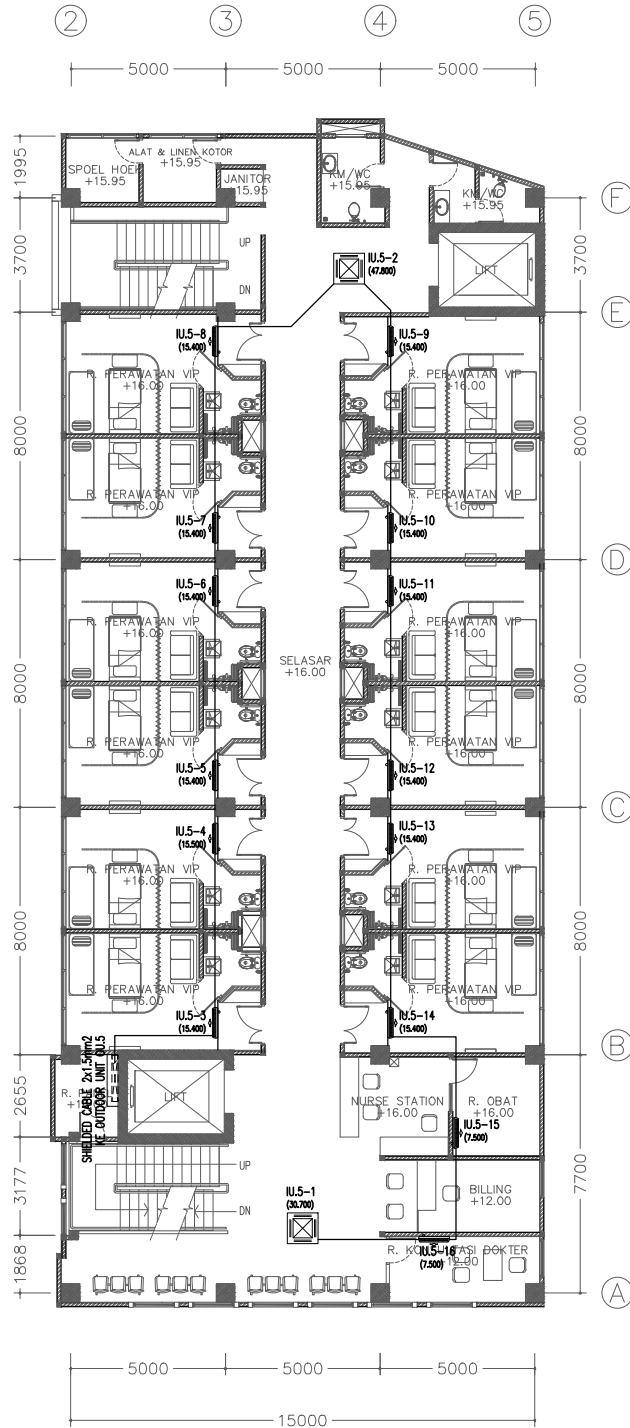


RENCANA KABEL KONTROL (TRANSMISI) AC LANTAI 5
SKALA 1:100

- NO. AC → I.U.LG.X-X
- KAPASITAS PENDINGINAN → (XXXX)
- BESAR PIPA LIQUID REFRIGERANT → L(XX.XX)
- BESAR PIPA GAS REFRIGERANT → G(XX.XX)
- NO. KOTAK KONTAK AC → KK.IU.X-X
- KAPASITAS PENDINGINAN → XX.XXX BTU/H
- BESAR DAYA AC → XXX (XXXX/XX)

- PIPA REFRIGERANT AC ————
- KABEL KOTAK KONTAK AC - - - - -
- KABEL TRANSMISI AC ————

SIMBOL & KETERANGAN	
IU : INDOOR UNIT/FAN COIL UNIT TYPE : SPLIT WALL MOUNTED	
IU : INDOOR UNIT/FAN COIL UNIT TYPE : CEILING CASSETTE	
OU : COMPRESSOR UNIT/OUTDOOR UNIT UNTUK KAPASITAS 54.600 S/D 307.000 BTU/H	
OU : COMPRESSOR UNIT/OUTDOOR UNIT UNTUK KAPASITAS 324.000 S/D 573.000 BTU/H	
BRANCH/REFNET/PERCABANGAN PIPA REFRIGERANT AC	

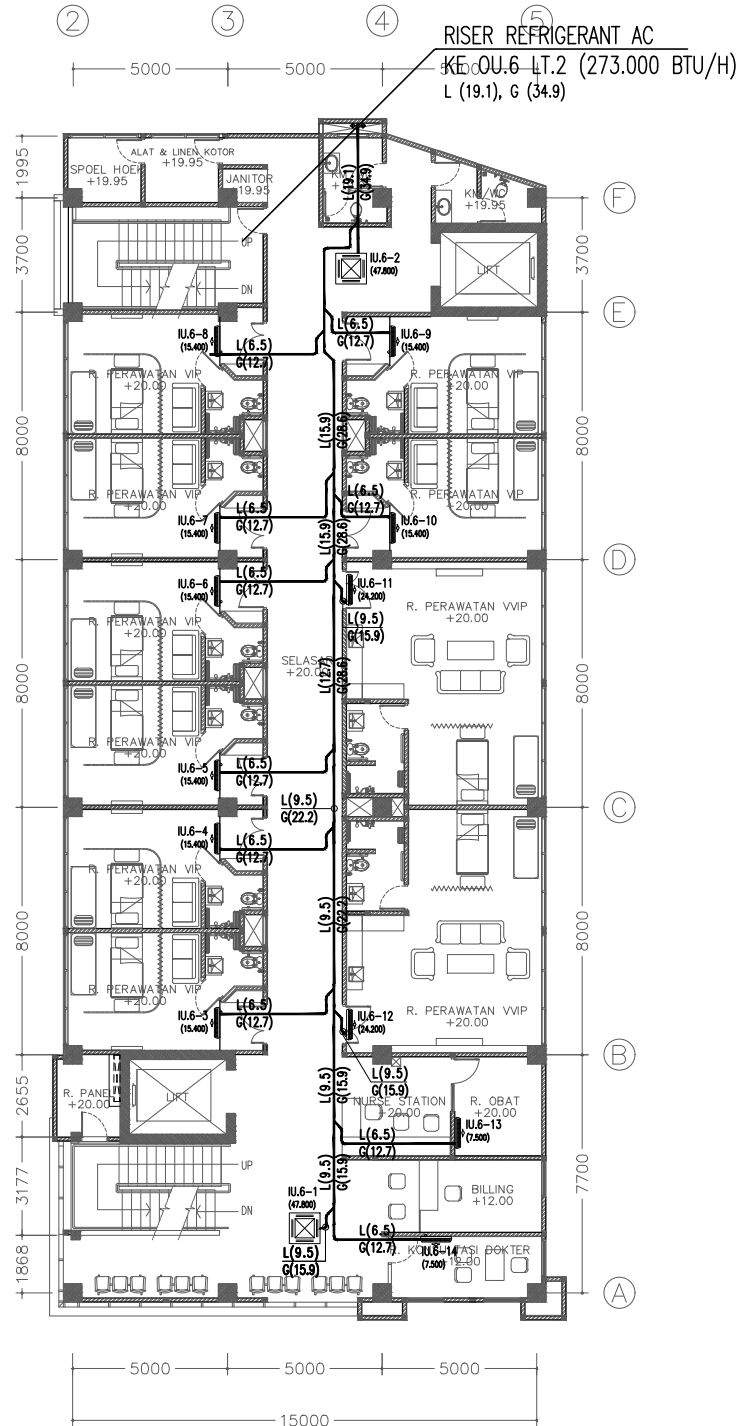


RENCANA REFRIGERANT AC LANTAI 6
SKALA 1:100


NO. AC → I.U.LG.X-X
 KAPASITAS PENDINGINAN → (XXXX)
 BESAR PIPA LIQUID REFRIGERANT → L(XX.XX)
 BESAR PIPA GAS REFRIGERANT → G(XX.XX)
 NO. KOTAK KONTAK AC → KK.IU.X-X
 KAPASITAS PENDINGINAN → XX.XXX BTU/H
 BESAR DAYA AC → XXX (XXX/XX)

PIPA REFRIGERANT AC ————
 KABEL KOTAK KONTAK AC - - - - -
 KABEL TRANSMISI AC ————


SIMBOL & KETERANGAN	
IU : INDOOR UNIT/FAN COIL UNIT TYPE : SPLIT WALL MOUNTED	
IU : INDOOR UNIT/FAN COIL UNIT TYPE : CEILING CASSETTE	
OU : COMPRESSOR UNIT/OUTDOOR UNIT UNTUK KAPASITAS 54.600 S/D 307.000 BTU/H	
OU : COMPRESSOR UNIT/OUTDOOR UNIT UNTUK KAPASITAS 324.000 S/D 573.000 BTU/H	
BRANCH/REFNET/PERCABANGAN PIPA REFRIGERANT AC	

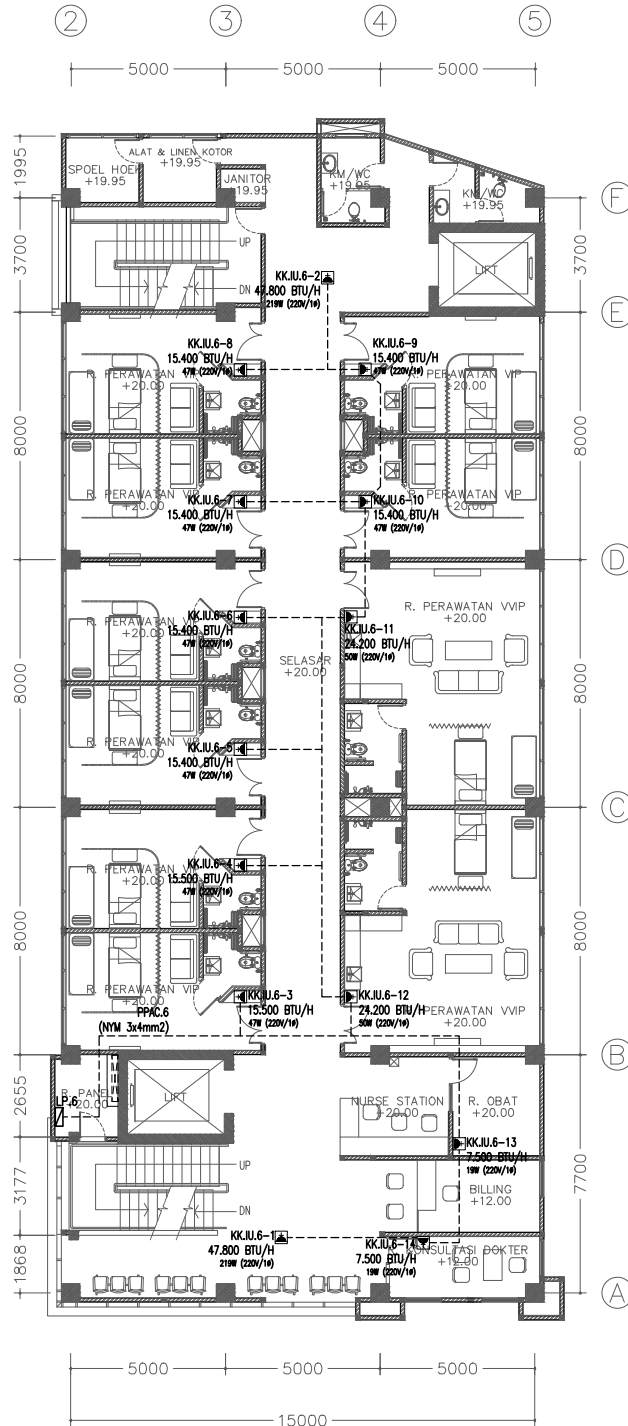

RENCANA KOTAK KONTAK AC LANTAI 6
 SKALA 1:100

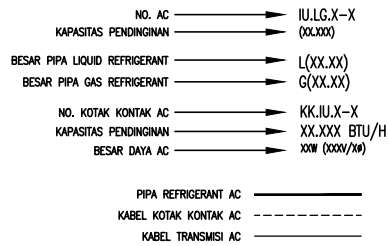

SIMBOL & KETERANGAN	
IU : INDOOR UNIT/FAN COIL UNIT TYPE : SPLIT WALL MOUNTED	
IU : INDOOR UNIT/FAN COIL UNIT TYPE : CEILING CASSETTE	
OU : COMPRESSOR UNIT/OUTDOOR UNIT UNTUK KAPASITAS 54.600 S/D 307.000 BTU/H	
OU : COMPRESSOR UNIT/OUTDOOR UNIT UNTUK KAPASITAS 324.000 S/D 573.000 BTU/H	
BRANCH/REFNET/PERCABANGAN PIPA REFRIGERANT AC	

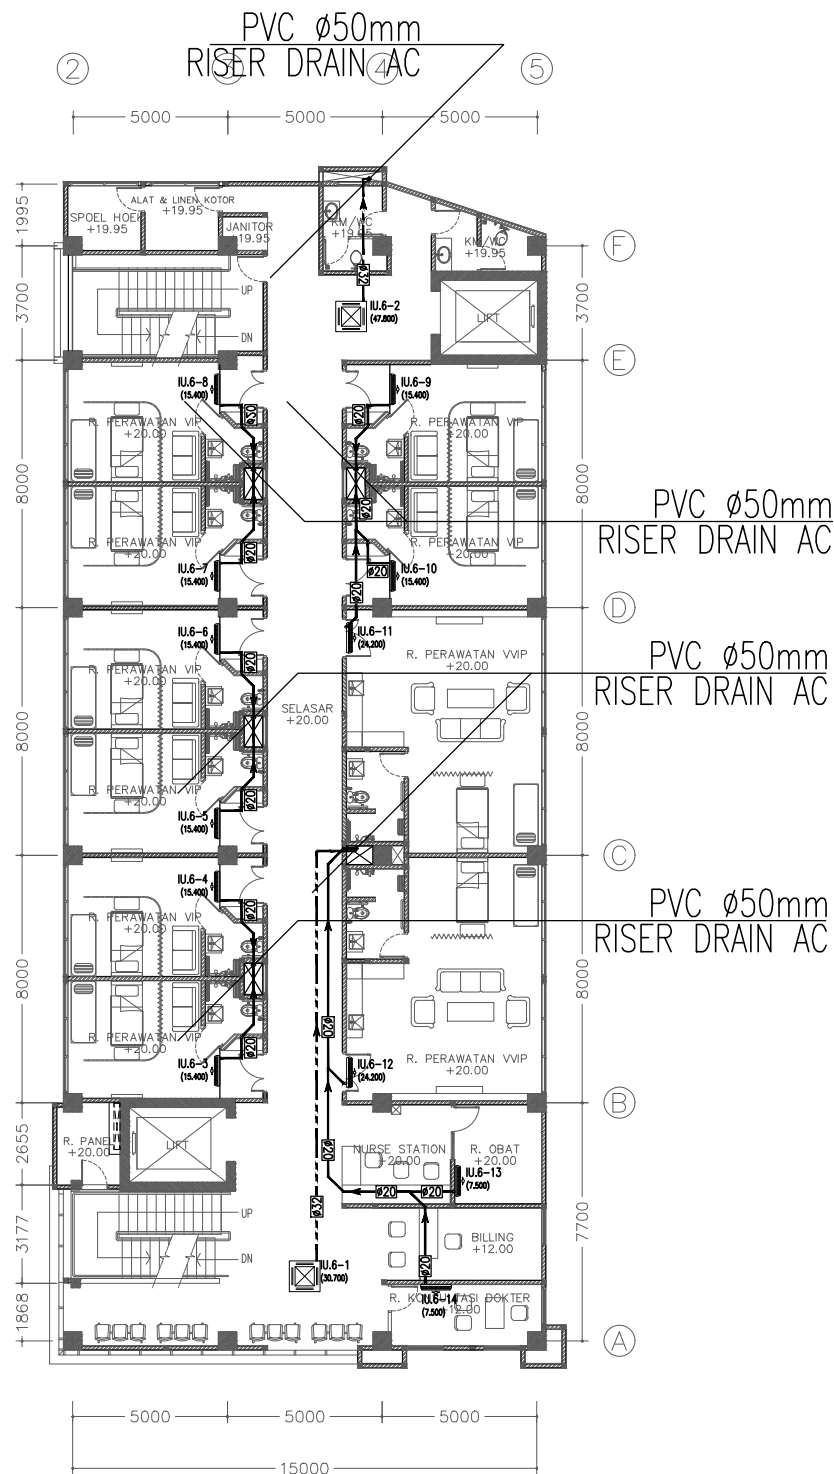


RENCANA DRAIN AC LANTAI 6
 SKALA 1:100

- NO. AC → I.U.LG.X-X (XXXX)
- KAPASITAS PENDINGINAN → L(XX.XX)
- BESAR PIPA LIQUID REFRIGERANT → G(XX.XX)
- BESAR PIPA GAS REFRIGERANT → KK.IU.X-X
- NO. KOTAK KONTAK AC → XX.XXX BTU/H
- KAPASITAS PENDINGINAN → XXX (XXXX/XX)
- BESAR DAYA AC

- PIPA REFRIGERANT AC ————
- KABEL KOTAK KONTAK AC - - - - -
- KABEL TRANSMISI AC ————

SIMBOL & KETERANGAN	
IU : INDOOR UNIT/FAN COIL UNIT TYPE : SPLIT WALL MOUNTED	
IU : INDOOR UNIT/FAN COIL UNIT TYPE : CEILING CASSETTE	
OU : COMPRESSOR UNIT/OUTDOOR UNIT UNTUK KAPASITAS 54.600 S/D 307.000 BTU/H	
OU : COMPRESSOR UNIT/OUTDOOR UNIT UNTUK KAPASITAS 324.000 S/D 573.000 BTU/H	
BRANCH/REFNET/PERCABANGAN PIPA REFRIGERANT AC	

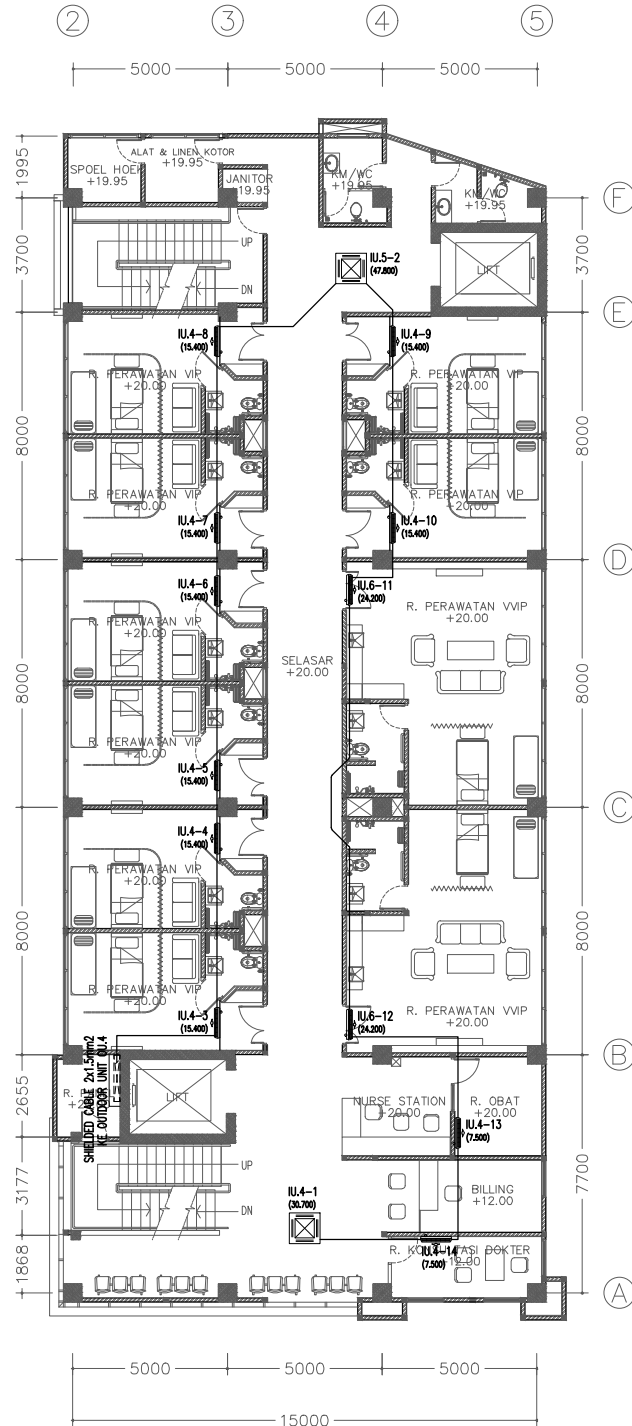


RENCANA KABEL KONTROL (TRANSMISI) AC LANTAI 6
SKALA 1:100

- NO. AC → I.U.LG.X-X (XXXX)
- KAPASITAS PENDINGINAN → L(XX.XX)
- BESAR PIPA LIQUID REFRIGERANT → G(XX.XX)
- BESAR PIPA GAS REFRIGERANT → KK.IU.X-X
- NO. KOTAK KONTAK AC → XX.XXX BTU/H
- KAPASITAS PENDINGINAN → XXX (XXXX/XX)
- BESAR DAYA AC →

- PIPA REFRIGERANT AC ————
- KABEL KOTAK KONTAK AC - - - - -
- KABEL TRANSMISI AC - - - - -

SIMBOL & KETERANGAN	
IU : INDOOR UNIT/FAN COIL UNIT TYPE : SPLIT WALL MOUNTED	
IU : INDOOR UNIT/FAN COIL UNIT TYPE : CEILING CASSETTE	
OU : COMPRESSOR UNIT/OUTDOOR UNIT UNTUK KAPASITAS 54.600 S/D 307.000 BTU/H	
OU : COMPRESSOR UNIT/OUTDOOR UNIT UNTUK KAPASITAS 324.000 S/D 573.000 BTU/H	
BRANCH/REFNET/PERCABANGAN PIPA REFRIGERANT AC	

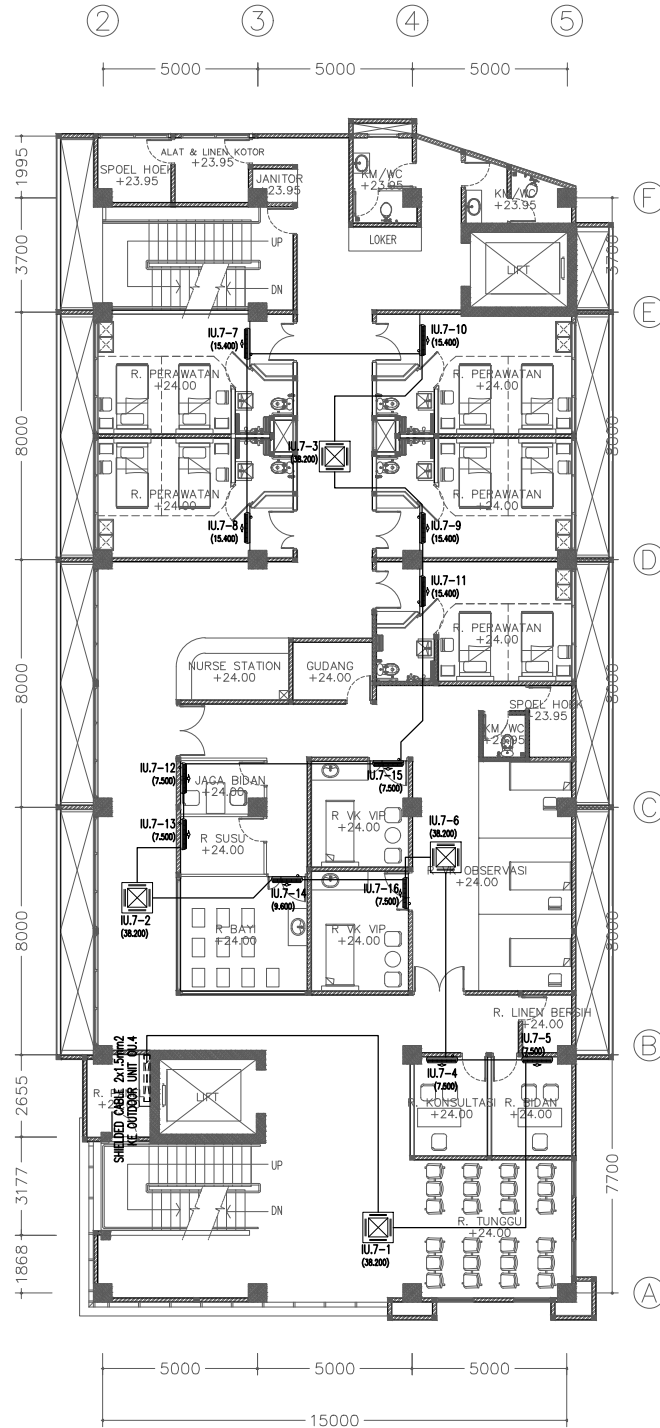


RENCANA KABEL KONTROL (TRANSMISI) AC LANTAI 7
SKALA 1:100

SIMBOL & KETERANGAN	
FCU : FAN COIL UNIT/INDOOR UNIT TYPE : SPLIT WALL MOUNTED	
FCU : FAN COIL UNIT/INDOOR UNIT TYPE : ROUND FLOW CEILING CASSETTE	
FCU : FAN COIL UNIT/INDOOR UNIT TYPE : DUCT CONNECTION	
CU : COMPRESSOR UNIT/OUTDOOR UNIT UNTUK KAPASITAS S/D 60.000 BTU/H	
CU : COMPRESSOR UNIT/OUTDOOR UNIT UNTUK KAPASITAS S/D 200.000 BTU/H	

NO. AC → FCU.X-X
 KAPASITAS PENDINGINAN → X BTU/H
 NO. MCB PADA PANEL → PPAC.X-X

CATATAN :
 DUCTING AC MENGGUNAKAN BAHAN POLY-URETHANE (PU)

KABEL POWER AC -----
 PIPA REFRIGERANT AC =====
 PIPA DRAIN AC (DI BAWAH LANTAI) - - - - -
 PIPA DRAIN AC (DI ATAS PLAFON) - - - - -

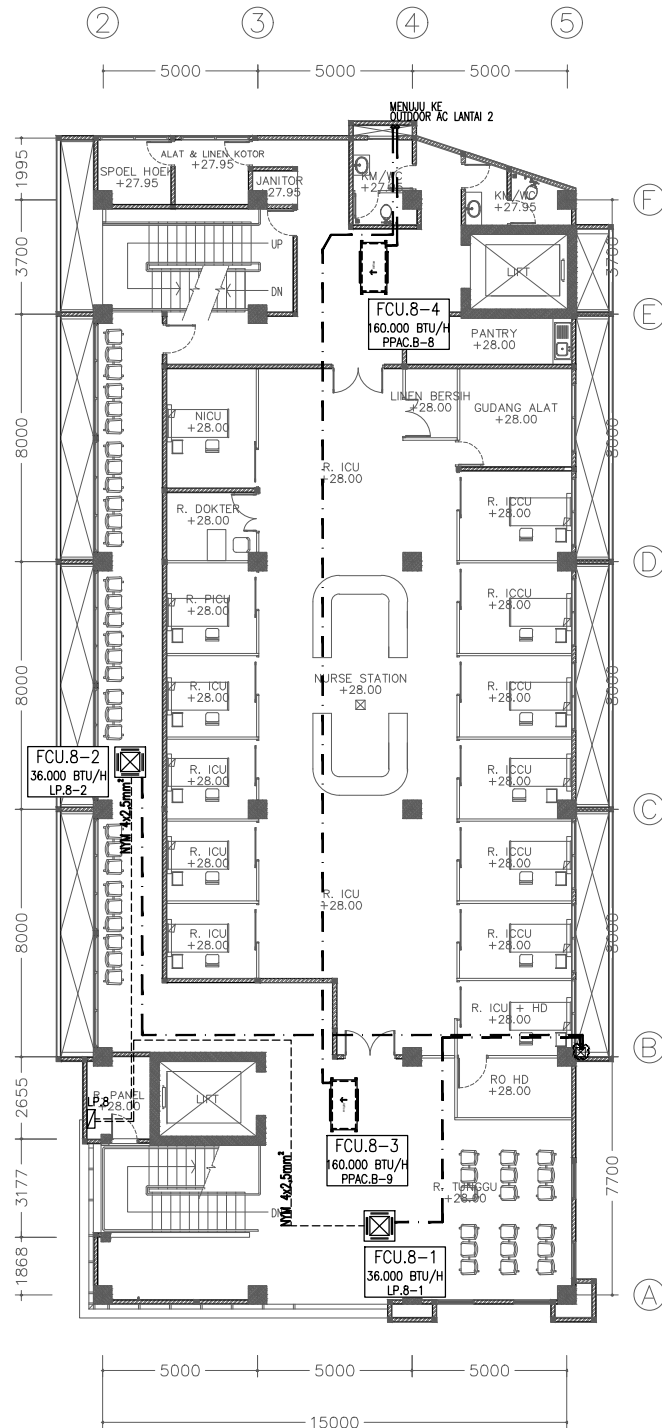


RENCANA AC LANTAI 8
 SKALA 1:100

SIMBOL & KETERANGAN	
FCU : FAN COIL UNIT/INDOOR UNIT TYPE : SPLIT WALL MOUNTED	
FCU : FAN COIL UNIT/INDOOR UNIT TYPE : ROUND FLOW CEILING CASSETTE	
FCU : FAN COIL UNIT/INDOOR UNIT TYPE : DUCT CONNECTION	
CU : COMPRESSOR UNIT/OUTDOOR UNIT UNTUK KAPASITAS S/D 60.000 BTU/H	
CU : COMPRESSOR UNIT/OUTDOOR UNIT UNTUK KAPASITAS S/D 200.000 BTU/H	

NO. AC → FCU.X-X
 KAPASITAS PENDINGINAN → X BTU/H
 NO. MCB PADA PANEL → PPAC.X-X

CATATAN :
 DUCTING AC MENGGUNAKAN BAHAN POLY-URETHANE (PU)

KABEL POWER AC -----
 PIPA REFRIGERANT AC ————
 PIPA DRAIN AC (DI BAWAH LANTAI) - - - -
 PIPA DRAIN AC (DI ATAS PLAFON) - - - -

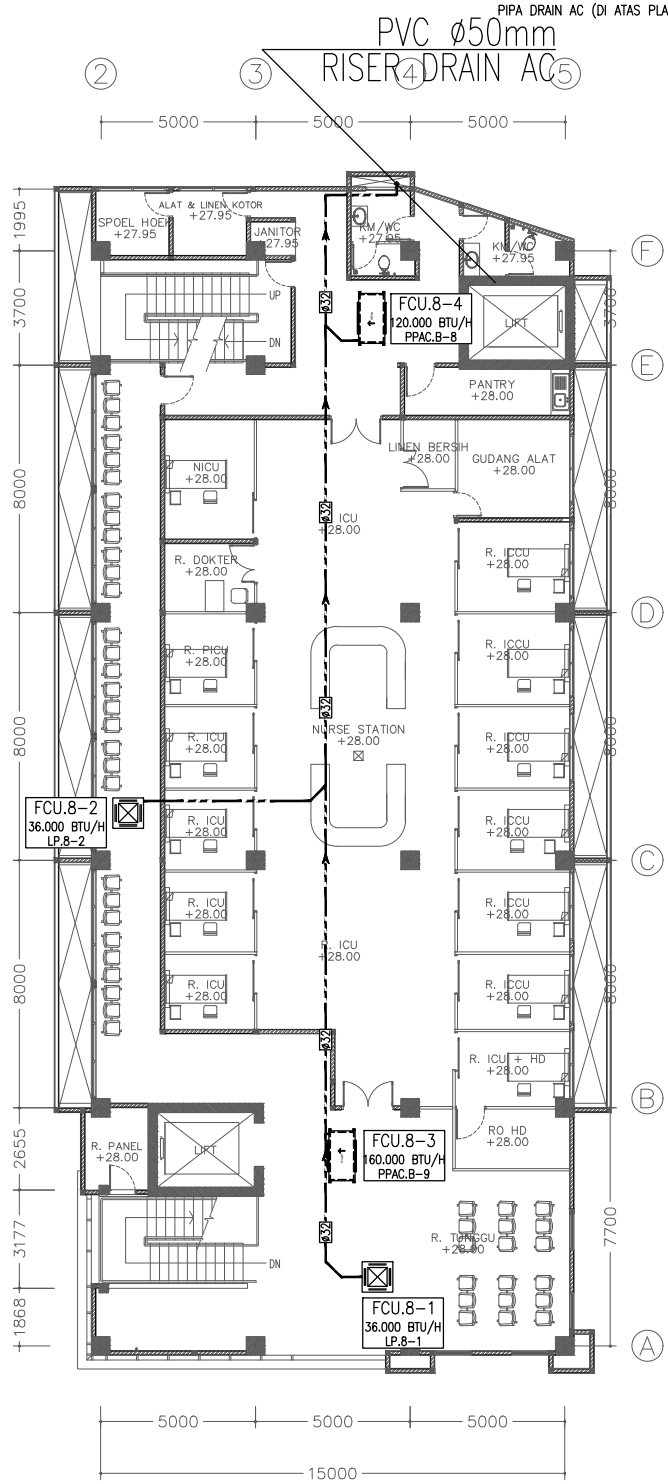


RENCANA DRAIN AC LANTAI 8
 SKALA 1:100

NO. AC → FCU.X-X
 KAPASITAS PENDINGINAN → X BTU/H
 NO. MCB PADA PANEL → PPAC.X-X

CATATAN :
 DUCTING AC MENGGUNAKAN BAHAN POLY-URETHANE (PU)

KABEL POWER AC -----
 PIPA REFRIGERANT AC =====
 PIPA DRAIN AC (DI BAWAH LANTAI) - - - - -
 PIPA DRAIN AC (DI ATAS PLAFON) - - - - -

SIMBOL & KETERANGAN	
FCU : FAN COIL UNIT/INDOOR UNIT TYPE : SPLIT WALL MOUNTED	
FCU : FAN COIL UNIT/INDOOR UNIT TYPE : ROUND FLOW CEILING CASSETTE	
FCU : FAN COIL UNIT/INDOOR UNIT TYPE : DUCT CONNECTION	
CU : COMPRESSOR UNIT/OUTDOOR UNIT UNTUK KAPASITAS S/D 60.000 BTU/H	
CU : COMPRESSOR UNIT/OUTDOOR UNIT UNTUK KAPASITAS S/D 200.000 BTU/H	

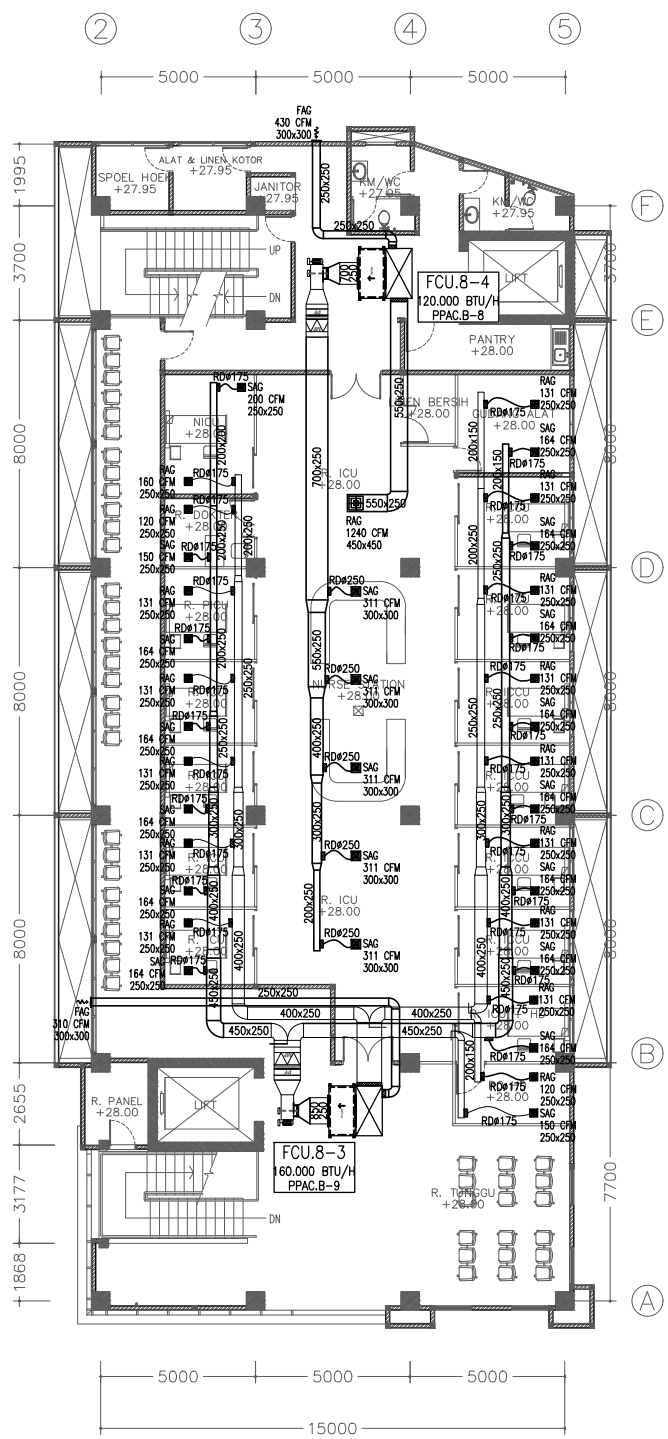


RENCANA DUCTING AC LANTAI 8
 SKALA 1:100

NO. AC → FCU.X-X
 KAPASITAS PENDINGINAN → X BTU/H
 NO. MCB PADA PANEL → PPAC.X-X

CATATAN :
 DUCTING AC MENGGUNAKAN BAHAN POLY-URETHANE (PU)

KABEL POWER AC - - - - -
 PIPA REFRIGERANT AC - · - · - -
 PIPA DRAIN AC (DI BAWAH LANTAI) - - - - -
 PIPA DRAIN AC (DI ATAS PLAFON) - · - · - -

SIMBOL & KETERANGAN	
FCU : FAN COIL UNIT/INDOOR UNIT TYPE : SPLIT WALL MOUNTED	
FCU : FAN COIL UNIT/INDOOR UNIT TYPE : ROUND FLOW CEILING CASSETTE	
FCU : FAN COIL UNIT/INDOOR UNIT TYPE : DUCT CONNECTION	
CU : COMPRESSOR UNIT/OUTDOOR UNIT UNTUK KAPASITAS S/D 60.000 BTU/H	
CU : COMPRESSOR UNIT/OUTDOOR UNIT UNTUK KAPASITAS S/D 200.000 BTU/H	

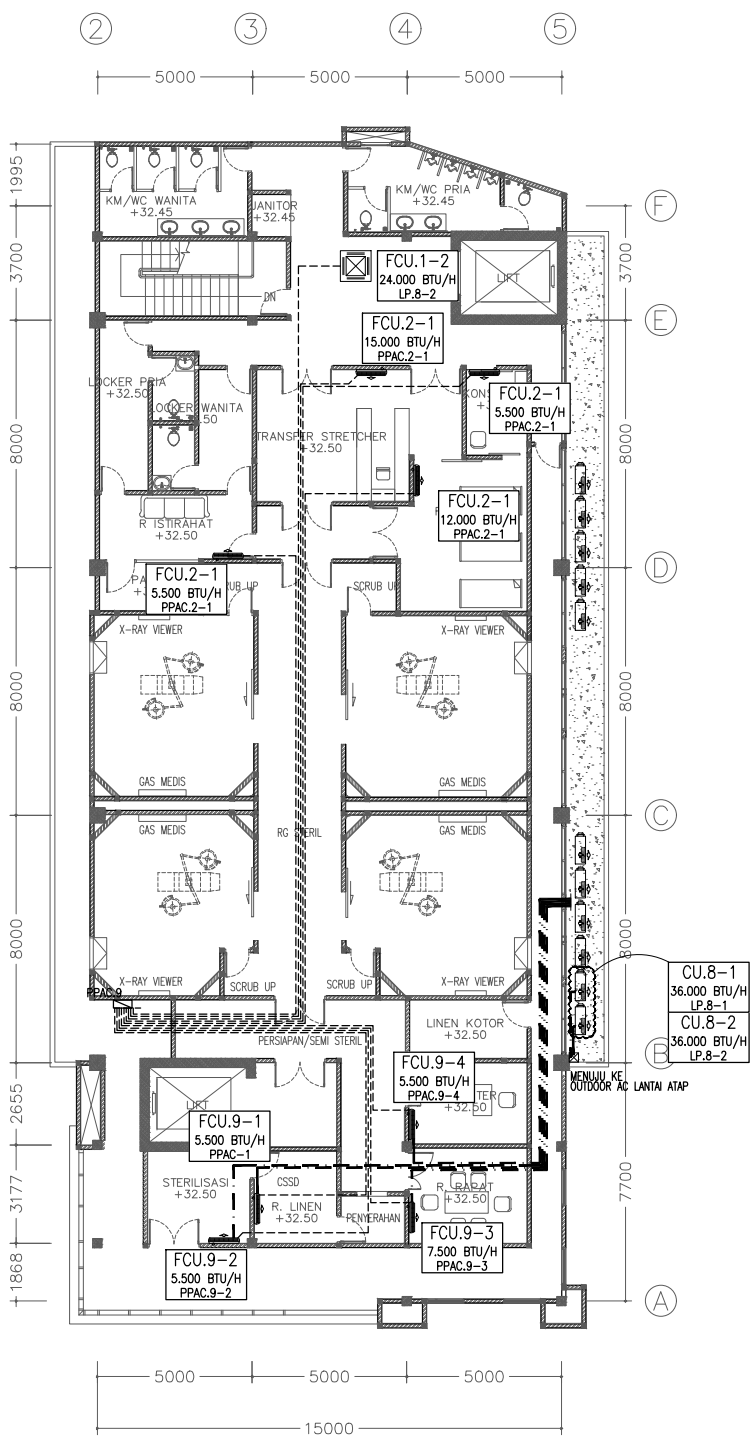


RENCANA AC LANTAI 9
 SKALA 1:100

NO. AC → FCU.X-X
 KAPASITAS PENDINGINAN → X BTU/H
 NO. MCB PADA PANEL → PPAC.X-X

CATATAN :
 DUCTING AC MENGGUNAKAN BAHAN POLY-URETHANE (PU)

KABEL POWER AC - - - - -
 PIPA REFRIGERANT AC - · - · - · -
 PIPA DRAIN AC (DI BAWAH LANTAI) - - - - -
 PIPA DRAIN AC (DI ATAS PLAFON) - · - - · -

SIMBOL & KETERANGAN	
FCU : FAN COIL UNIT/INDOOR UNIT TYPE : SPLIT WALL MOUNTED	
FCU : FAN COIL UNIT/INDOOR UNIT TYPE : ROUND FLOW CEILING CASSETTE	
FCU : FAN COIL UNIT/INDOOR UNIT TYPE : DUCT CONNECTION	
CU : COMPRESSOR UNIT/OUTDOOR UNIT UNTUK KAPASITAS S/D 60.000 BTU/H	
CU : COMPRESSOR UNIT/OUTDOOR UNIT UNTUK KAPASITAS S/D 200.000 BTU/H	

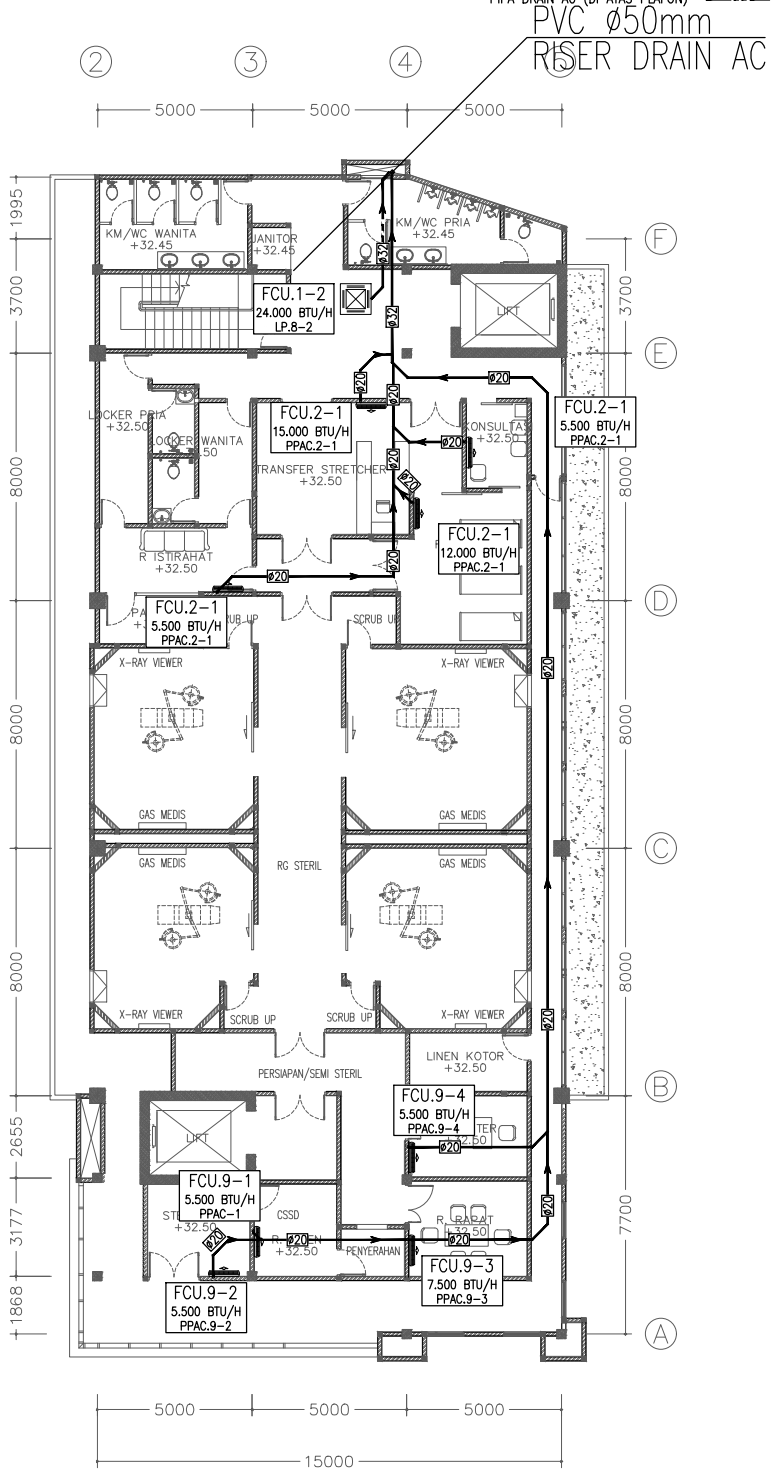


RENCANA DRAIN AC LANTAI 9
 SKALA 1:100

SIMBOL & KETERANGAN	
FCU : FAN COIL UNIT/INDOOR UNIT TYPE : SPLIT WALL MOUNTED	
FCU : FAN COIL UNIT/INDOOR UNIT TYPE : ROUND FLOW CEILING CASSETTE	
FCU : FAN COIL UNIT/INDOOR UNIT TYPE : DUCT CONNECTION	
CU : COMPRESSOR UNIT/OUTDOOR UNIT UNTUK KAPASITAS S/D 60.000 BTU/H	
CU : COMPRESSOR UNIT/OUTDOOR UNIT UNTUK KAPASITAS S/D 200.000 BTU/H	

NO. AC → FCU.X-X
 KAPASITAS PENDINGINAN → X BTU/H
 NO. MCB PADA PANEL → PPAC.X-X

CATATAN :
 DUCTING AC MENGGUNAKAN BAHAN POLY-URETHANE (PU)

KABEL POWER AC - - - - -
 PIPA REFRIGERANT AC - · - · -
 PIPA DRAIN AC (DI BAWAH LANTAI) - - - - -
 PIPA DRAIN AC (DI ATAS PLAFON) - - - - -

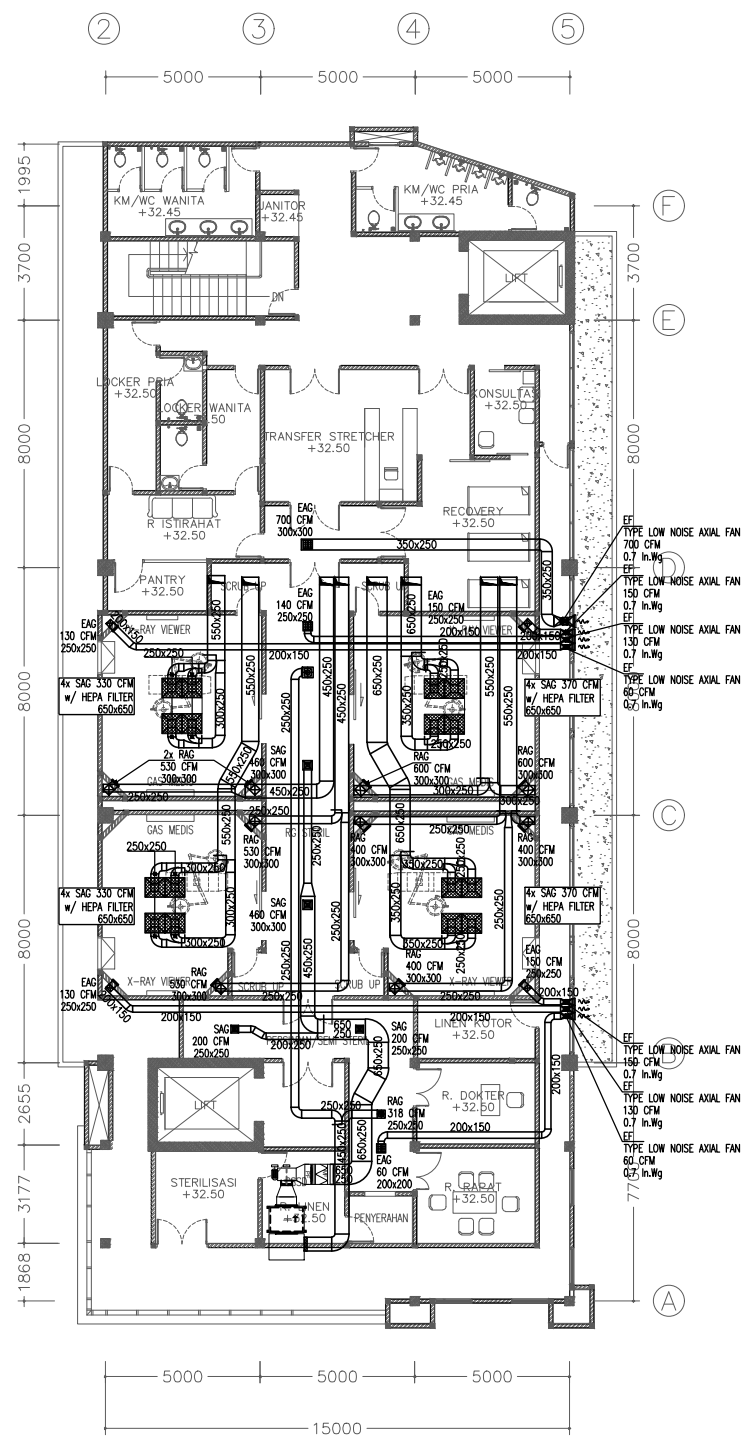


RENCANA DUCTING AC LANTAI 9
 SKALA 1:100

SIMBOL & KETERANGAN	
FCU : FAN COIL UNIT/INDOOR UNIT TYPE : SPLIT WALL MOUNTED	
FCU : FAN COIL UNIT/INDOOR UNIT TYPE : ROUND FLOW CEILING CASSETTE	
FCU : FAN COIL UNIT/INDOOR UNIT TYPE : DUCT CONNECTION	
CU : COMPRESSOR UNIT/OUTDOOR UNIT UNTUK KAPASITAS S/D 60.000 BTU/H	
CU : COMPRESSOR UNIT/OUTDOOR UNIT UNTUK KAPASITAS S/D 200.000 BTU/H	

NO. AC → FCU.X-X
 KAPASITAS PENDINGINAN → X BTU/H
 NO. MCB PADA PANEL → PPAC.X-X

CATATAN :
 DUCTING AC MENGGUNAKAN BAHAN POLY-URETHANE (PU)

KABEL POWER AC - - - - -
 PIPA REFRIGERANT AC - · - · - · -
 PIPA DRAIN AC (DI BAWAH LANTAI) - - - - -
 PIPA DRAIN AC (DI ATAS PLAFON) - · - · - · -

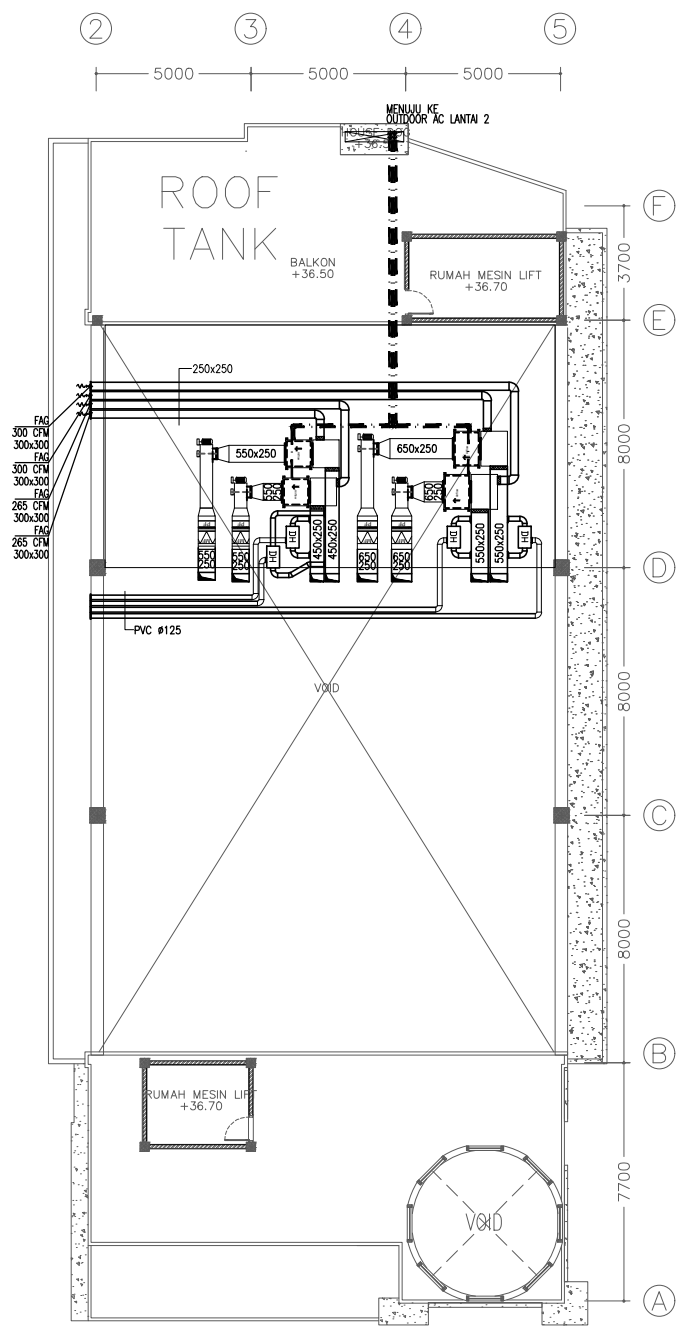

RENCANA DUCTING AC ATAP
 SKALA 1:100

SKEDUL BEBAN LVMDP

NO	PANEL / FUNGSI	LOKASI	BEBAN TERSAMBUNG					FK %	BEBAN NORMAL					BEBAN EMERGENCY				
			(KVA)	(KW)	R	S	T		(KVA)	(KW)	R	S	T	(KVA)	(KW)	R	S	T
1	PP HYDRANT	RUANG POMPA	70.7	49.5	93.3	93.3	93.3	-	-	-	-	-	-	70.7	49.5	93.3	93.3	93.3
2	SDP EMERGENCY	LANTAI ATAP	51.6	37.0	78.2	78.2	78.2	0.6	28.7	19.3	43.5	43.5	43.5	47.5	34.3	71.9	71.9	71.9
3	SDP POMPA	RUNAG POMPA	10.0	7.0	15.2	15.2	15.2	0.5	5.0	3.5	7.6	7.6	7.6	KVA	KW	A	A	A
4	PP.B	LANTAI BASEMENT	3.9	3.3	5.3	7.3	5.2	0.7	2.7	2.3	3.7	5.1	3.6	-	-	-	-	-
5	PPAC.B	LANTAI BASEMENT	260.4	171.4	394.6	394.6	394.6	0.8	208.3	137.1	315.7	315.7	315.7	-	-	-	-	-
6	PP.1	LANTAI 1	7.0	6.0	9.4	9.2	13.3	0.7	4.9	4.2	6.6	6.5	9.3	-	-	-	-	-
7	PP.ELEKTRONK	LANTAI 1	6.9	5.9	11.8	10.7	9.1	0.7	4.9	4.1	8.2	7.5	6.4	-	-	-	-	-
8	LP.2	LANTAI 2	14.4	12.2	20.9	23.9	20.5	0.7	10.1	8.5	14.6	16.7	14.4	-	-	-	-	-
9	LP.3	LANTAI 3	11.1	9.4	16.7	16.5	17.1	0.7	7.7	6.6	11.7	11.6	11.9	-	-	-	-	-
10	LP.4	LANTAI 4	14.3	12.1	21.7	21.8	21.4	0.7	10.0	8.5	15.2	15.3	15.0	-	-	-	-	-
11	LP.5	LANTAI 5	14.3	12.1	21.7	21.8	21.4	0.7	10.0	8.5	15.2	15.3	15.0	-	-	-	-	-
12	LP.6	LANTAI 6	13.4	11.4	19.9	20.3	20.9	0.7	9.4	8.0	14.0	14.2	14.6	-	-	-	-	-
13	LP.7	LANTAI 7	14.1	12.0	19.8	22.6	21.7	0.7	9.9	8.4	13.9	15.8	15.2	-	-	-	-	-
14	LP.8	LANTAI 8	14.8	11.2	22.2	22.6	22.3	0.7	10.3	7.8	15.6	15.8	15.6	-	-	-	-	-
15	PP.JCU	LANTAI 8	9.2	7.8	16.0	12.8	12.8	0.7	6.4	5.5	11.2	9.0	9.0	-	-	-	-	-
16	LP.9	LANTAI 9	7.0	6.0	11.3	10.7	10.0	0.7	4.9	4.2	7.9	7.5	7.0	-	-	-	-	-
17	PPAC.9	LANTAI 9	52.1	29.4	73.6	75.9	87.3	0.7	36.5	20.6	51.5	53.1	61.1	-	-	-	-	-
18	PP.CSSD	LANTAI 9	53.6	37.5	81.2	81.2	81.2	0.7	37.5	26.3	56.8	56.8	56.8	-	-	-	-	-
19	SDP ATAP	LANTAI ATAP	37.0	28.7	61.0	55.3	52.0	0.6	21.2	16.6	35.4	31.5	29.4	-	-	-	-	-

665.8	470.0	993.7	993.8	997.3		428.5	300.0	648.3	648.4	651.1	118.2	83.8	165.3	165.3	165.3
KVA	KW	A	A	A		KVA	KW	A	A	A	KVA	KW	A	A	A

TOTAL BEBAN LISTRIK NORMAL				TOTAL BEBAN LISTRIK EMERGENCY			
TOTAL KVA	428.5	TOTAL KVA	118.2				
TOTAL KW	300.0	TOTAL KW	83.8				

PERBAIKAN FAKTOR DAYA

Faktor Daya Instalasi	0.70
Faktor Daya Yang Diinginkan	0.90
Kapasitor Diperlukan (kVAR)	160.7

INSTALASI KAPASITOR BANK

Kapasitor Dipasang (kVAR)	160.0
Faktor Daya Dihasilkan	0.90


BEBAN NORMAL DENGAN KAP. BANK

S	P	R	S	T
333.6	300.0	504.7	504.8	506.9
KVA	KW	A	A	A

BEBAN LISTRIK NORMAL DENGAN KAP. BANK	
TOTAL KVA	333.6
TOTAL KW	300.0

RENCANA SKEDUL BEBAN LVMDP
SKALA : NTS

POWER PANEL HYDRANT
(PP HYDRANT)
UK: 60 x 80 x 30CM

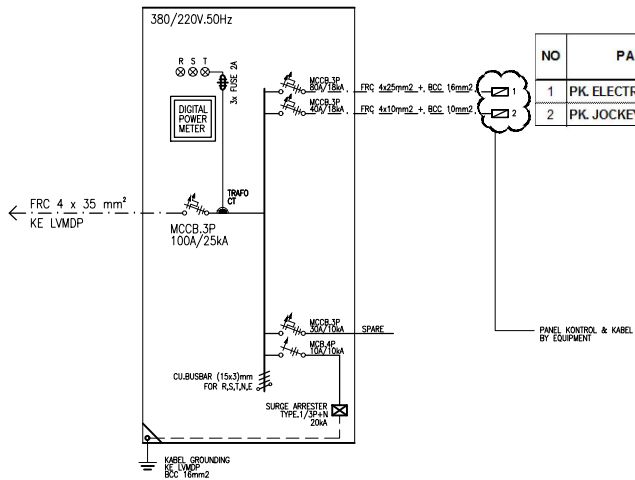


SKEDUL BEBAN PP HYDRANT

NO	PANEL / FUNGSI	LOKASI	BEBAN TERSAMBUNG					FK %	BEBAN NORMAL					BEBAN EMERGENCY						
			(KVA)	(KW)	R	S	T		(KVA)	(KW)	R	S	T	(KVA)	(KW)	R	S	T		
1	PK. ELECTRICITY HYDRANT PUMP	RUANG POMPA	64.3	45.0	53.3	53.3	53.3	-	-	-	-	-	-	-	-	-	-	-	-	-
2	PK. JOCKEY PUMP	RUANG POMPA	6.4	4.5	15.2	15.2	15.2	-	-	-	-	-	-	-	-	-	-	-	-	-
			70.7	49.5	68.4	68.4	68.4		0.0	0.0	0.0	0.0	0.0	0.0	70.7	49.5	68.4	68.4	68.4	
			KVA	KW	A	A	A		KVA	KW	A	A	A	KVA	KW	A	A	A		

TOTAL BEBAN LISTRIK NORMAL			TOTAL BEBAN LISTRIK EMERGENCY		
TOTAL KVA	0.0	TOTAL KVA	70.7		
TOTAL KW	0.0	TOTAL KW	49.5		

RENCANA SKEDUL BEBAN PP HYDRANT
SKALA : NTS

SUB DISTRIBUTION PANEL
EMERGENCY (SDP.EMERGENCY)
UK: 60 x 80 x 30CM

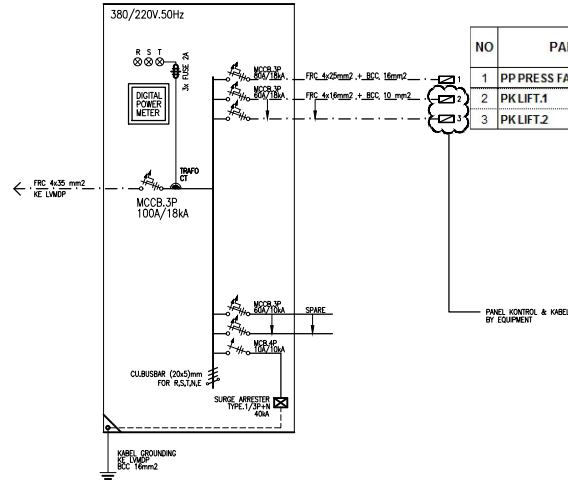


SDP EMERGENCY

NO	PANEL / FUNGSI	LOKASI	BEBAN TERSAMBUNG					FK %	BEBAN NORMAL					BEBAN EMERGENCY				
			(KVA)	(KW)	R	S	T		(KVA)	(KW)	R	S	T	(KVA)	(KW)	R	S	T
1	PP PRESS FAN	MESIN LIFT	18.8	15.0	28.4	28.4	28.4	-	-	-	-	-	-	18.8	15.0	28.4	28.4	28.4
2	PK LIFT.1	MESIN LIFT	16.4	11.0	24.9	24.9	24.9	1.0	16.4	11.0	24.9	24.9	24.9	16.4	11.0	24.9	24.9	24.9
3	PK LIFT.2	MESIN LIFT	16.4	11.0	24.9	24.9	24.9	0.75	12.3	8.3	18.7	18.7	18.7	12.3	8.3	18.7	18.7	18.7

35.2	26.0	53.3	53.3	53.3	16.4	11.0	24.9	24.9	24.9	35.2	26.0	53.3	53.3	53.3
KVA	KW	A	A	A	KVA	KW	A	A	A	KVA	KW	A	A	A

TOTAL BEBAN LISTRIK NORMAL		TOTAL BEBAN LISTRIK EMERGENCY	
TOTAL KVA	16.4	TOTAL KVA	35.2
TOTAL KW	11.0	TOTAL KW	26.0

POWER PANEL PRESSURIZED FAN
(PP PRESS FAN)
UK: 40 x 60 x 25CM

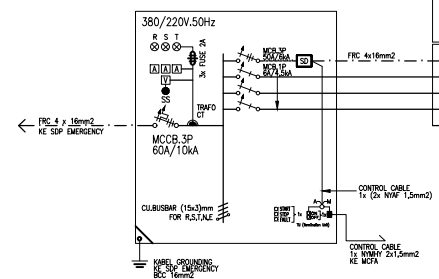


NO	FUNGSI	CIRCUIT BREAKER		TOTAL WATT	BEBAN TERBANGGANG (AMP)		
		JML KUTUB	TRIP AMP		R	S	T
1	PRESS FAN	3	50	15000	28.4	28.4	28.4
2	SPARE	1	6				
3							
4							
1				15000	28.4	28.4	28.4

TOTAL KVA	18.8
TOTAL WATT	15000

RENCANA SKEDUL BEBAN SDP EMERGENCY
SKALA : NTS

POWER PANEL POMPA
(PP POMPA)
UK: 60 x 80 x 30CM

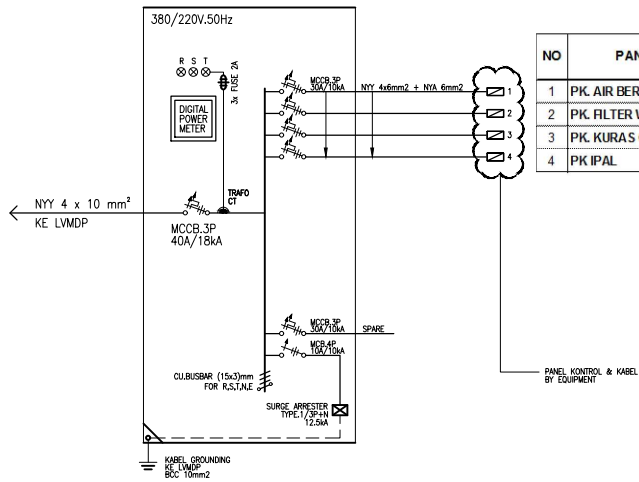

SKEDUL BEBAN SDP POMPA

NO	PANEL / FUNGSI	LOKASI	BEBAN TERSAMBUNG					FK %	BEBAN NORMAL				
			(KVA)	(KW)	R	S	T		(KVA)	(KW)	R	S	T
1	PK. AIR BERSIH	RUANG POMPA	7.1	5.0	10.8	10.8	10.8	0.5	3.6	2.5	5.4	5.4	5.4
2	PK. FILTER WTP	RUANG POMPA	2.9	2.0	4.3	4.3	4.3	0.5	1.4	1.0	2.2	2.2	2.2
3	PK. KURAS GWT	RUANG POMPA	4.3	3.0	6.5	6.5	6.5	0.5	2.1	1.5	3.2	3.2	3.2
4	PK IPAL	RUANG POMPA	8.6	6.0	13.0	13.0	13.0	0.5	4.3	3.0	6.5	6.5	6.5


10.0	7.0	15.2	15.2	15.2		5.0	3.5	7.6	7.6	7.6
KVA	KW	A	A	A		KVA	KW	A	A	A

TOTAL BEBAN LISTRIK NORMAL

TOTAL KVA	5.0
TOTAL KW	3.5


RENCANA SKEDUL BEBAN PP POMPA
SKALA : NTS

POWER PANEL
LANTAI 1 (PP.1)
UK: 50 x 70 x 25CM

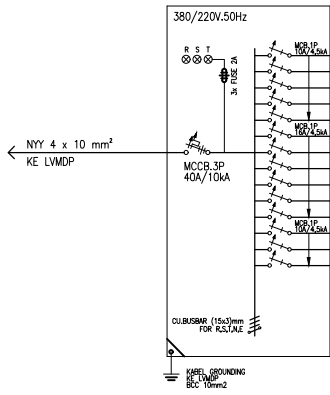

NO	FUNGSI	CIRCUIT BREAKER		SYMBOLOGY																	TOTAL WATT	BEBAN TERPASANG (AMP)	
		JML. KUTUB	TRIP AMP	1	2	

SUB DISTRIBUTION PANEL
 ATAP (SDP.A)
 UK: 60 x 80 x 30CM

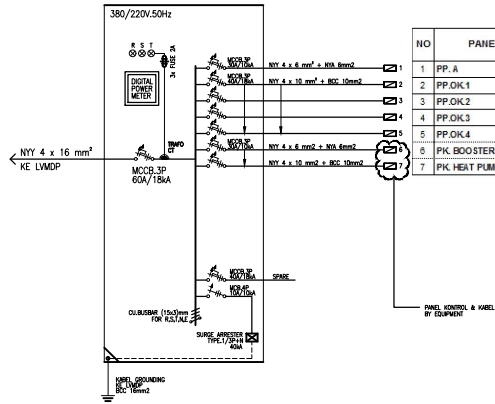


SKEDUL BEBAN SDP ATAP

NO	PANEL / FUNGSI	LOKASI	BEBAN TERSAMBUNG					FK %	BEBAN NORMAL				
			(KVA)	(KW)	R	S	T		(KVA)	(KW)	R	S	T
1	PP. A	LANTAI ATAP	5.0	4.2	8.0	7.9	8.7	0.5	2.5	2.1	4.0	4.0	3.4
2	PP.OK.1	LANTAI ATAP	3.4	2.9	8.2	4.8	4.3	0.7	2.4	2.0	4.3	3.4	3.0
3	PP.OK.2	LANTAI ATAP	3.4	2.9	8.2	4.8	4.3	0.7	2.4	2.0	4.3	3.4	3.0
4	PP.OK.3	LANTAI ATAP	3.4	2.9	8.2	4.8	4.3	0.7	2.4	2.0	4.3	3.4	3.0
5	PP.OK.4	LANTAI ATAP	3.4	2.9	8.2	4.8	4.3	0.7	2.4	2.0	4.3	3.4	3.0
6	PK BOOSTER PUMP	LANTAI ATAP	4.3	3.0	8.5	8.5	8.5	0.5	2.1	1.5	3.2	3.2	3.2
7	PK HEAT PUMP	LANTAI ATAP	14.3	10.0	21.8	21.8	21.8	0.5	7.1	5.0	10.8	10.8	10.8

37.0	28.7	61.0	56.3	52.0	21.2	16.6	35.4	31.5	29.4
KVA	KW	A	A	A	KVA	KW	A	A	A

TOTAL BEBAN LISTRIK NORMAL	
TOTAL KVA	21.2
TOTAL KW	16.6


POWER PANEL
 LANTAI ATAP (PP.A)
 UK: 50 x 70 x 25CM

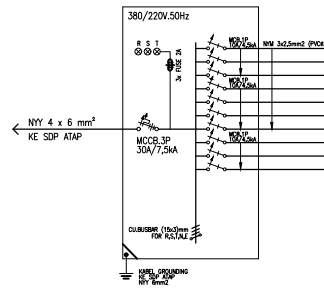

NO	FUNGSI	CIRCUIT BREAKER JML. KUTUP TRIP AMP	KABEL NY 4x6mm²	KABEL NY 3x2.5mm² (PK/OK)	TOTAL WATT	BEBAN TERPANGUNG (AMP)			KVA	KW	COS φ	EFF					
						R	S	T									
1	PENYANGKAM & OK	1	10	15	505				0.7	2.7		1					
2				1	135							1					
3				4	800				3.2								
4	AC 2000 BBU/1		10		750	4.0											
5					750				4.0								
6					750				4.0								
7					750	4.0											
8	SPARE		10		750												
9																	
10																	
TOTAL						15	2	4	0	3	4242	8.0	7.9	6.7	0	1	1

TOTAL KVA	5,0
TOTAL WATT	4242

POWER PANEL OK.1-4
 (PP.OK.1-4)
 UK: 50 x 70 x 25CM

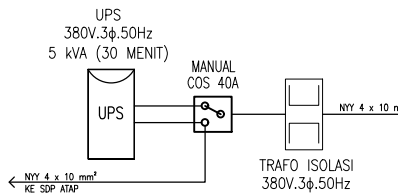

NO	FUNGSI	CIRCUIT BREAKER JML. KUTUP TRIP AMP	KABEL NY 4x10mm²	KABEL NY 3x2.5mm² (PK/OK)	TOTAL WATT	BEBAN TERPANGUNG (AMP)			KVA	KW	COS φ	EFF		
						R	S	T						
1	PENYANGKAM	1	10	10	360	1.9			1.6			1.1		
2				1	300									
3	NOTAK HONDIK		10		200	1.1			1.1					
4					200				1.1					
5					200				1.1					
6					200				1.1					
7					200	1.1								
8					200				1.1					
9					200				1.1					
10					200	1.1								
11					200				1.1					
12					200				1.1					
13					200	1.1								
14	SPARE		10		200				1.1					
15														
16														
TOTAL						10	1	7	4	2860	6.2	4.8	4.3	2

TOTAL KVA	3,4
TOTAL WATT	2860

RENCANA SKEDUL BEBAN SDP.A, PP.A & PP.OK
 SKALA : NTS